


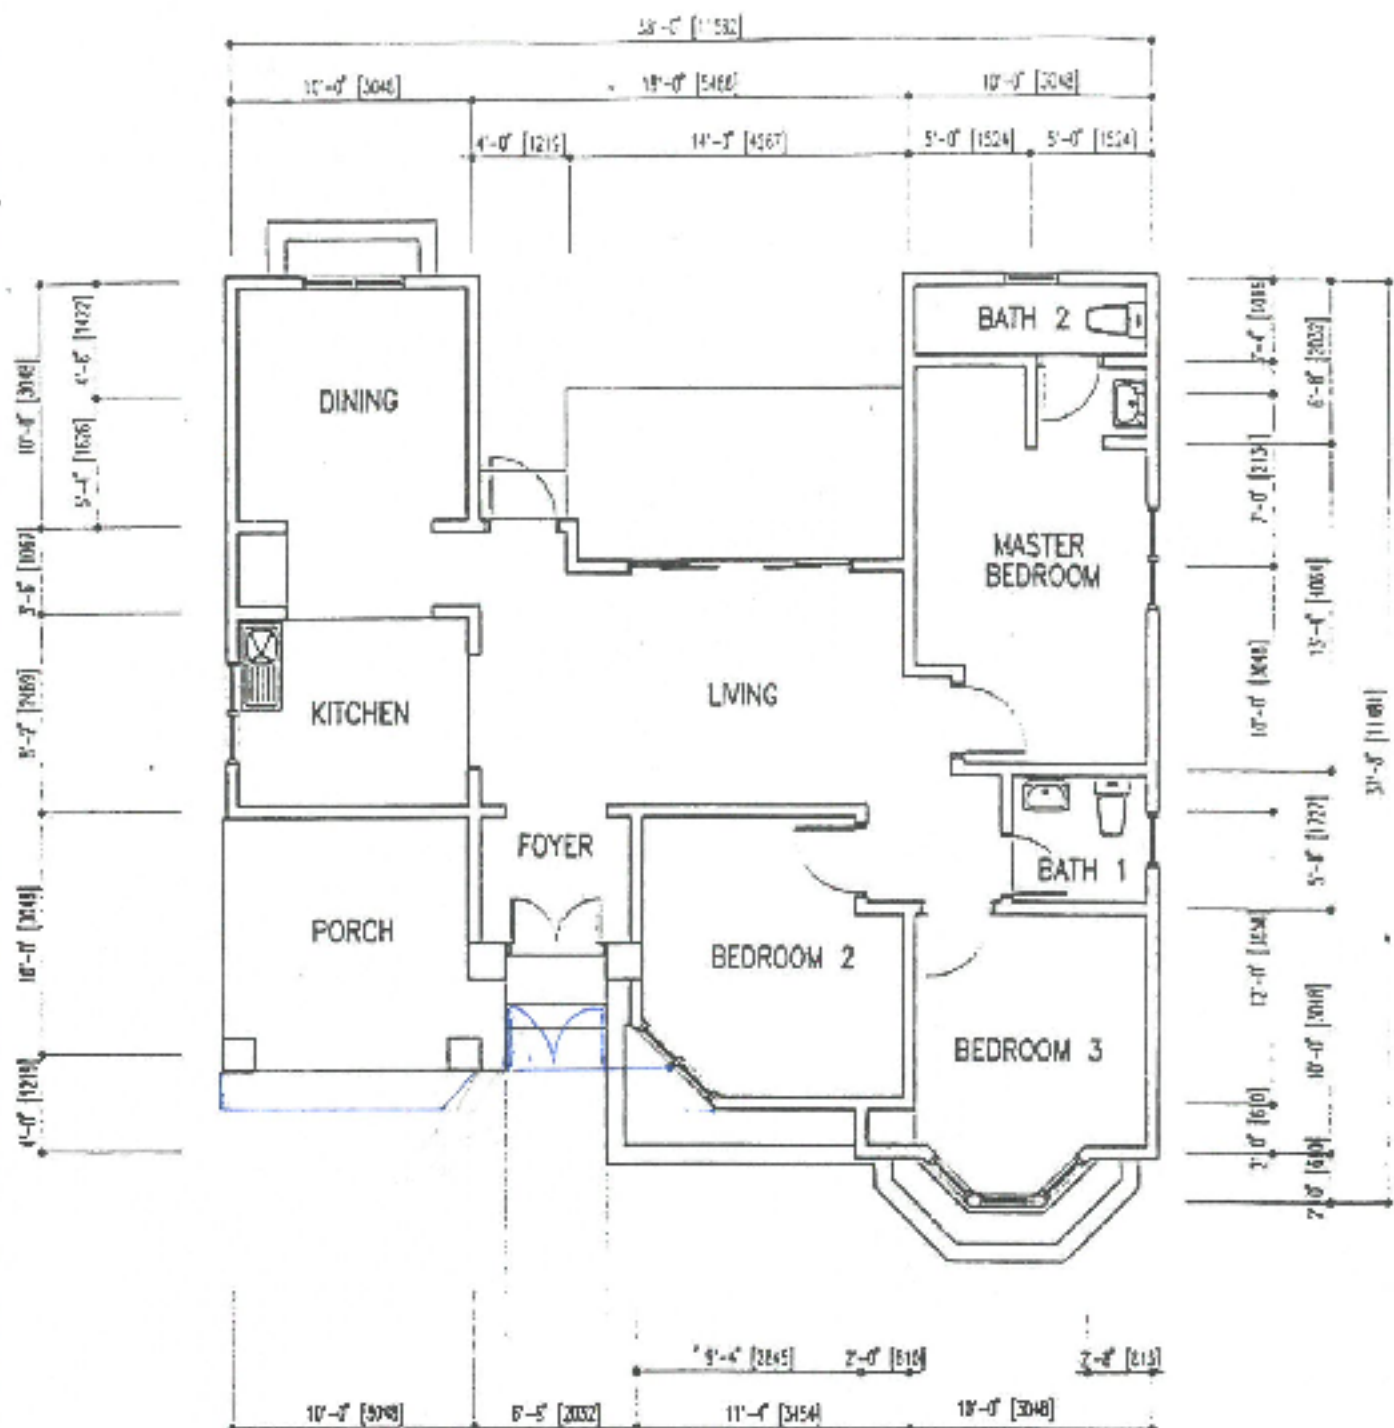

FLOOR PLAN

NOTE :

- ALL DRAWINGS ARE SUBJECT TO CHANGE AS DIRECTED BY THE RELEVANT AUTHORITIES OR THE DEVELOPER'S ARCHITECT.
- WHERE THERE IS DISCREPANCY BETWEEN METRIC AND IMPERIAL MEASUREMENT, THE METRIC MEASUREMENT SHOULD PREVAIL OVER THE IMPERIAL MEASUREMENT.

SCALE	1/8" = 1'-0"	PROJEK :	
TYPE			
11	'PEACH'		

RUMAH BANGLO SATU TINGKAT
(PANTAI SEPANG PUTRA)

Handwritten signature

DA DAMANARA ARCHITECT