



GROUND FLOOR PLAN

| | | |
|----------------------|--|--|
| <p>TYPE B</p> | <p>3 STOREY SEMI-DETACHED HOUSE</p> | |
| | <p>UNIT NO. : 157-B, 159-B, 161-B, 164-B, 166-B, 168-B, 169-B, 171-B, 173-B, 176-B, 178-B, & 180-B</p> | <p>SHEET NO. : 2 OF 8</p> |

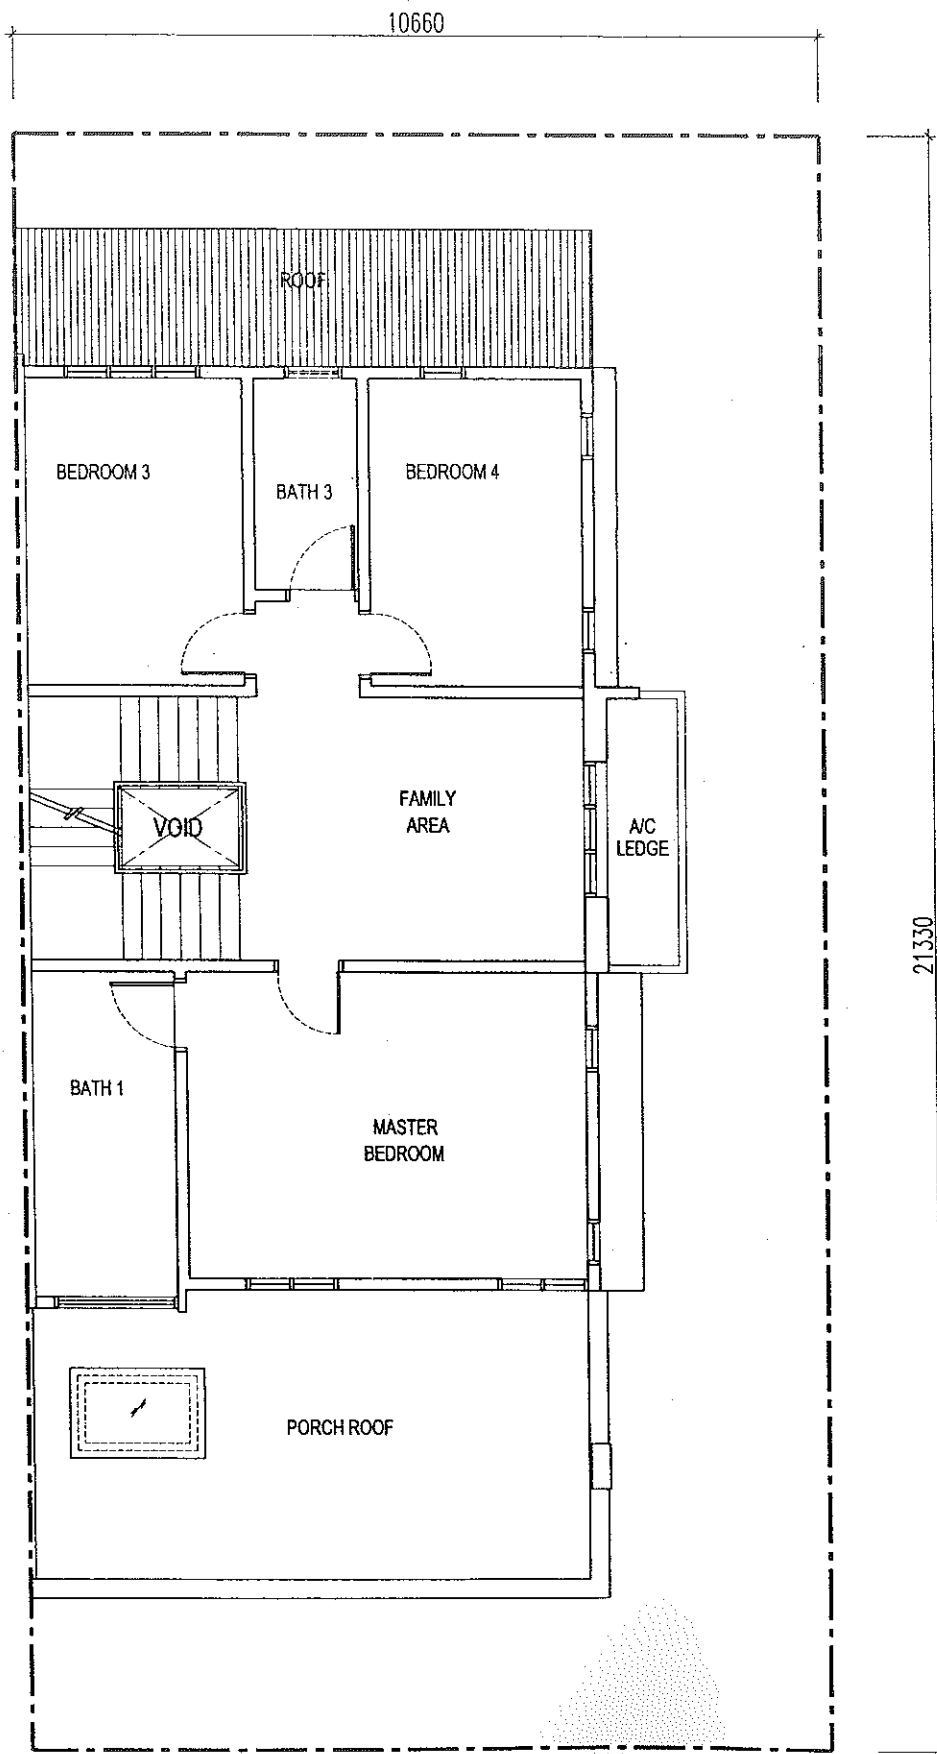

FIRST FLOOR PLAN

| | | |
|---------------|---|-----------------------|
| TYPE B | 3 STOREY SEMI-DETACHED HOUSE | |
| | UNIT NO. : 157-B, 159-B, 161-B, 164-B, 166-B, 168-B, 169-B, 171-B, 173-B, 176-B, 178-B, & 180-B | SHEET NO. : 3 OF 8 |

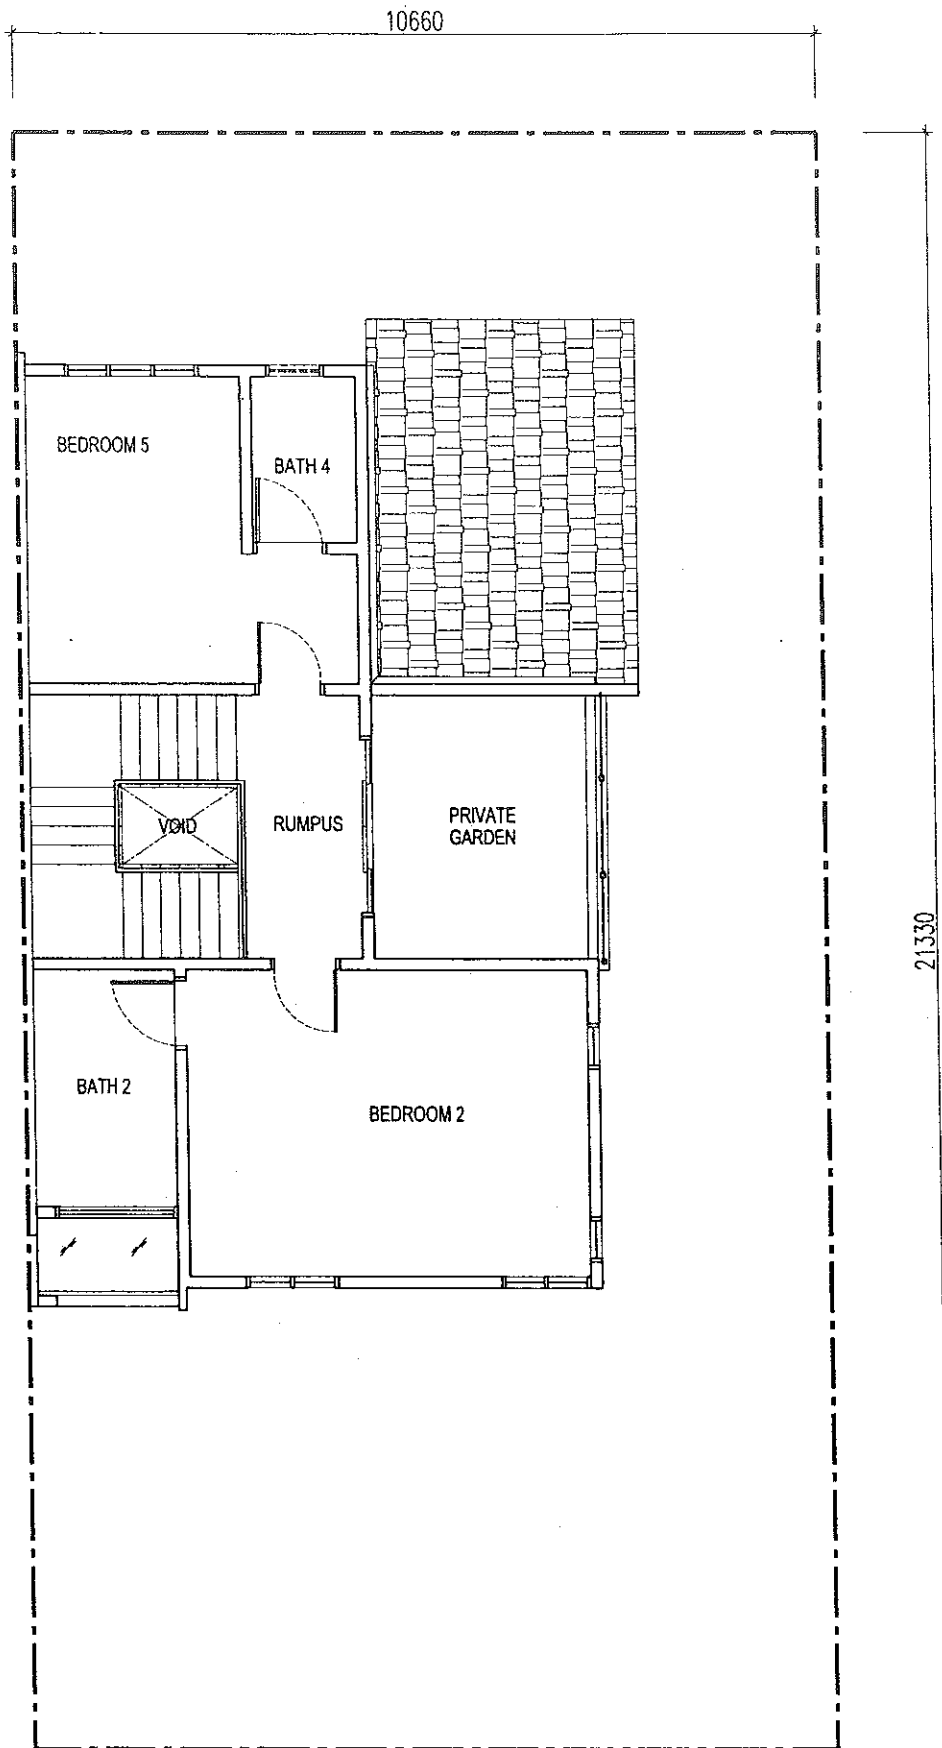

SECOND FLOOR PLAN

| | | |
|----------------------|--|-------------------------------|
| <p>TYPE B</p> | <p>3 STOREY SEMI-DETACHED HOUSE</p> | |
| | <p>UNIT NO. : 157-B, 159-B, 161-B, 164-B, 166-B, 168-B, 169-B, 171-B, 173-B, 176-B, 178-B, & 180-B</p> | <p>SHEET NO. : 4 OF 8</p> |