


House Extension Plan

No.15, Solok Gertak Sanggul,
11910, Bayan Lepas, Pulau Pinang


Phua K.K.



TYPE 'A' : 2 STOREY BUNGALOW UNIT (PLOT 4 - PLOT 15)
FRONT ELEVATION
SCALE 1 : 100

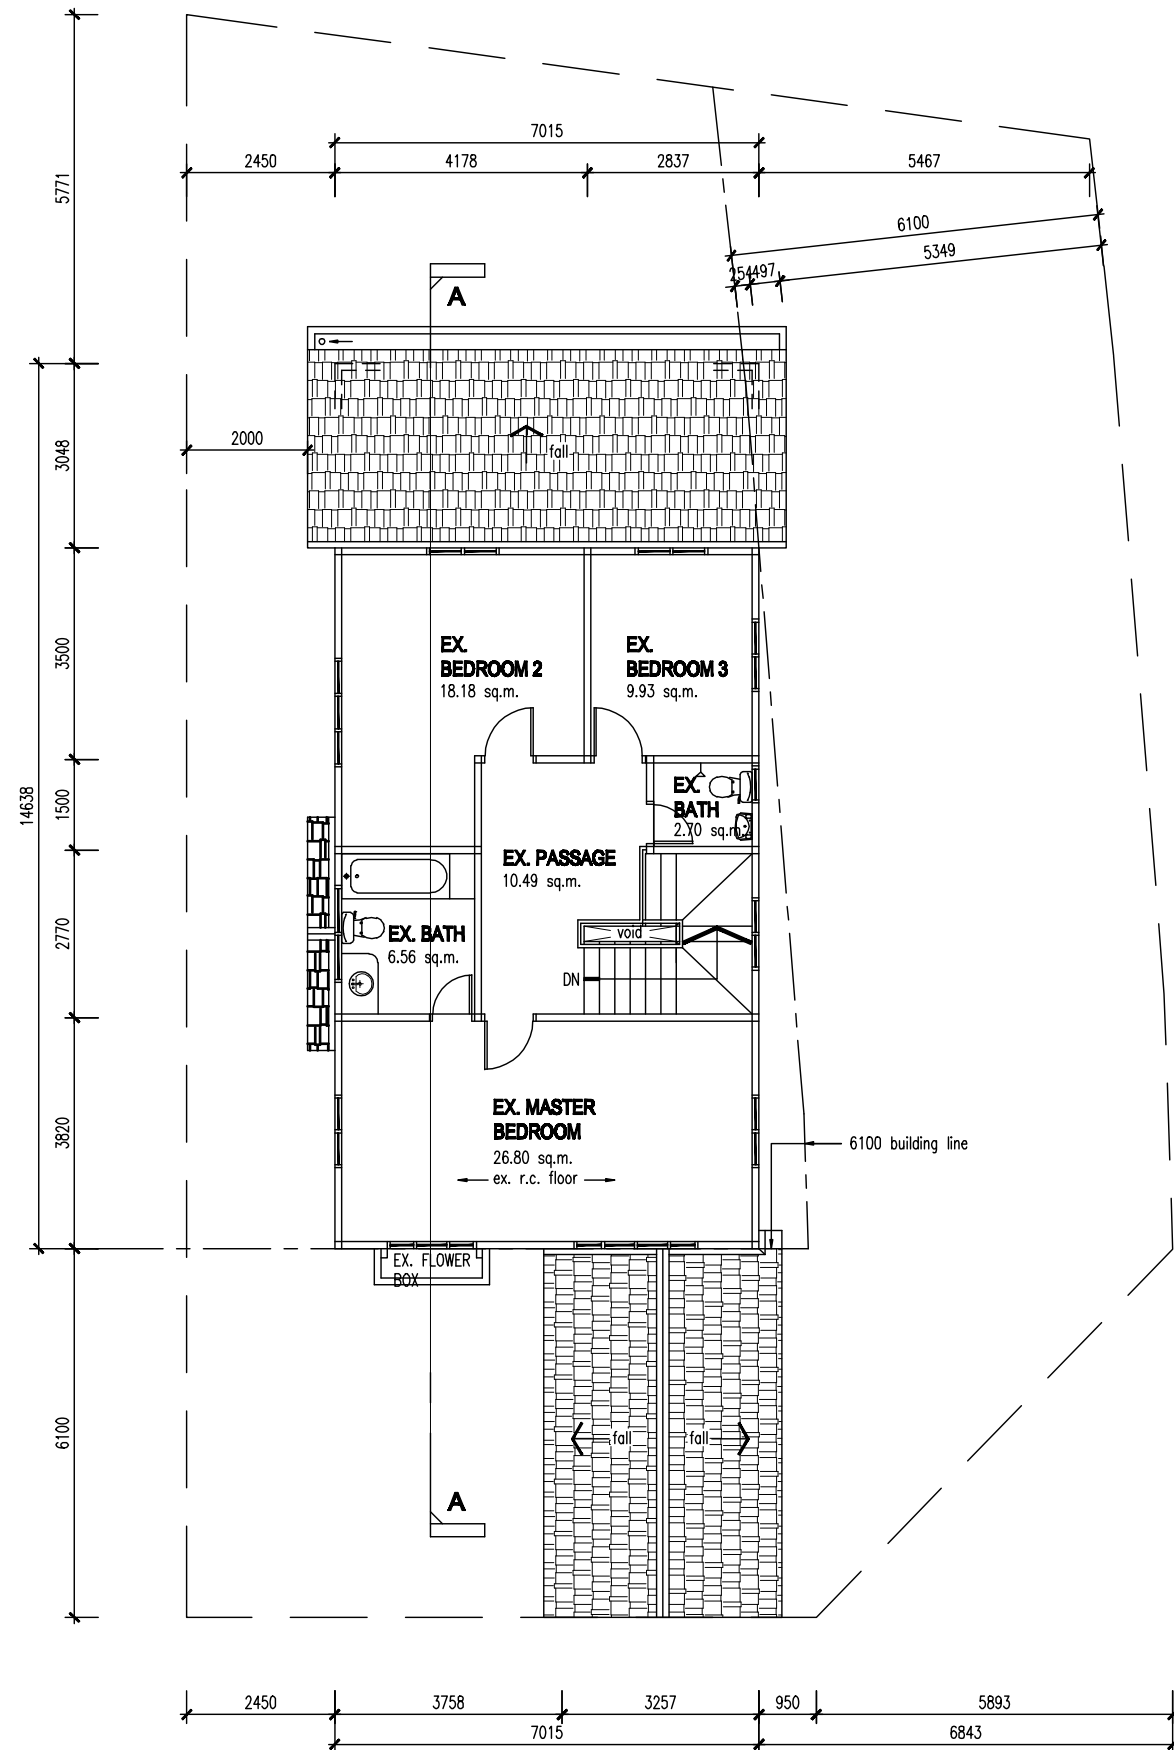

FIRST FLOOR PLAN

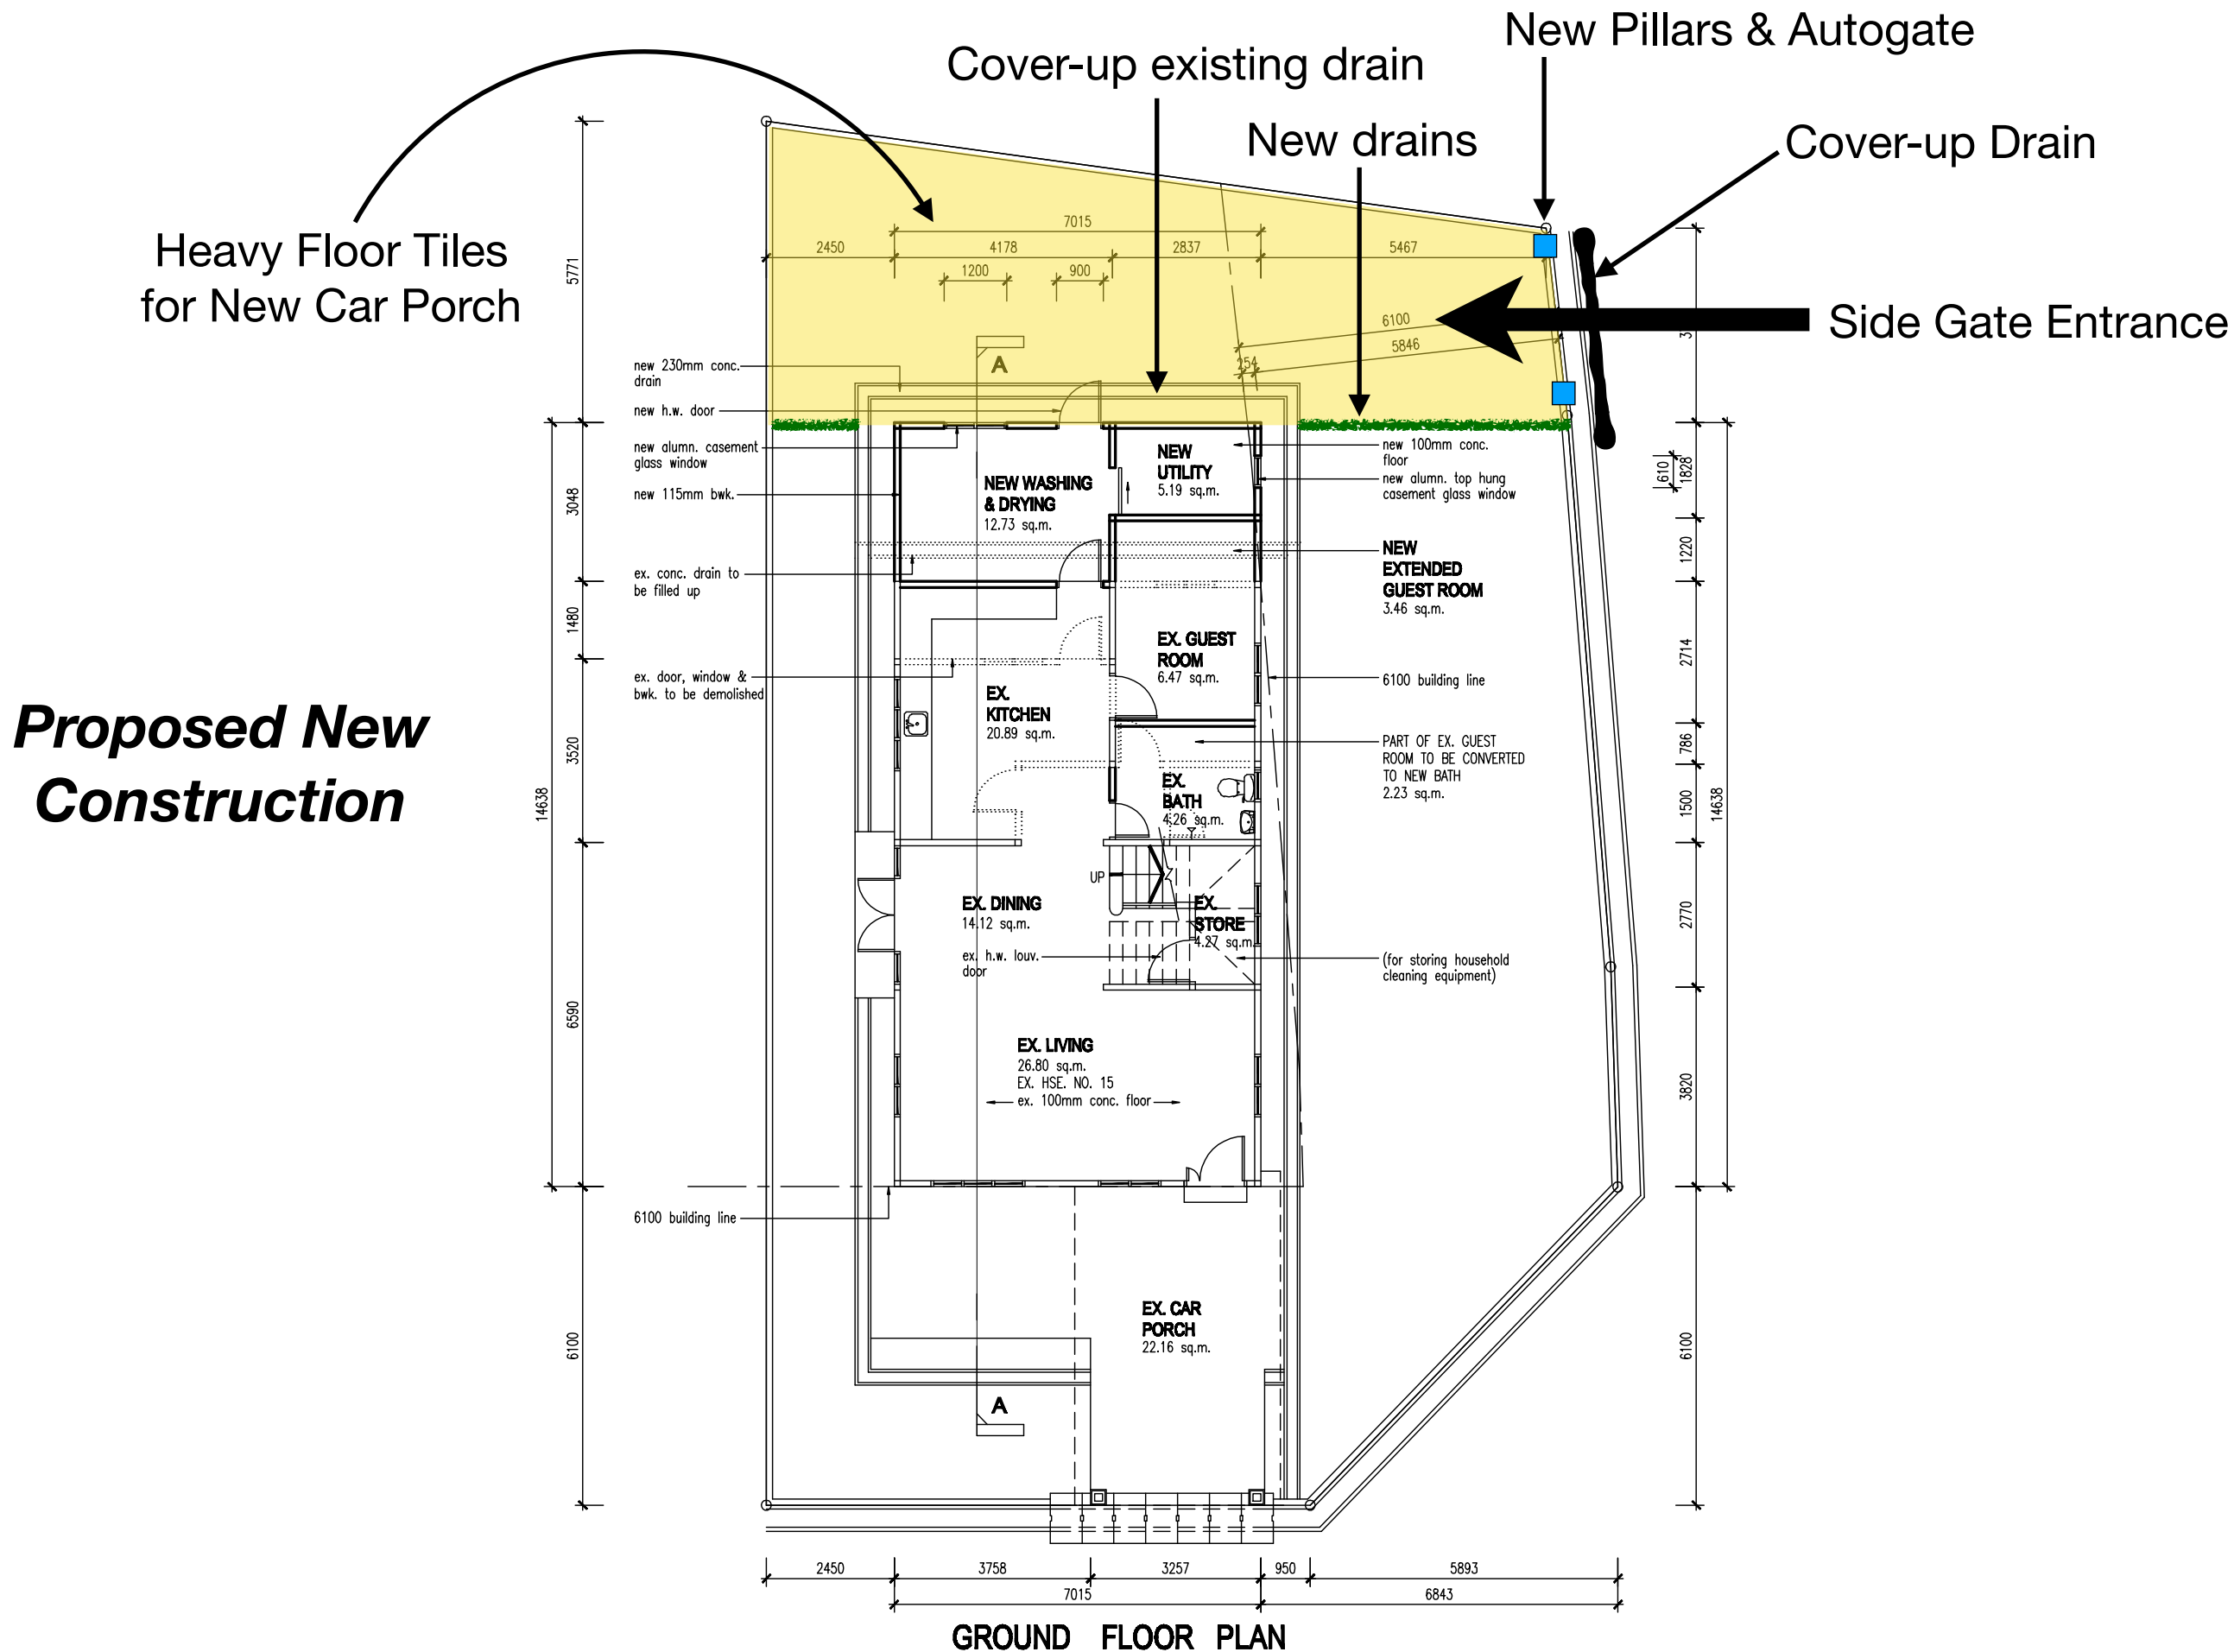

Proposed New Construction

