



KEITH HO
DESIGN

KEITH HO DESIGN SDN BHD
Keith Ho + 6012 663 2683
keith.khd@gmail.com
www.facebook.com/keithhointeriordesign

CLIENT'S APPROVAL

Revision	Description	Date	Initial
REV 1			-
REV 2			
REV 3			

COPYRIGHT CLAUSE

ALL DESIGN AND SPECIFICATIONS ARE THE SOLE PROPERTY OF KEITH HO DESIGN SDN BHD. NO PART OF THIS DOCUMENT MAY BE REPRODUCED, STORED OR TRANSMITTED IN ANY FORM OR BY ANY MEANS WITHOUT THE PRIOR WRITTEN PERMISSION OF KEITH HO DESIGN SDN BHD.

GENERAL NOTES

- 1) CONTRACTOR TO VERIFY ALL SITE DIMENSIONS.
- 2) CONTRACTOR IS RESPONSIBLE FOR NOTIFYING KEITH HO DESIGN SDN BHD IF CONFUSION ARISES ON SITE OR IF DIMENSIONS AND/OR DETAILS ARE MISSING FROM DRAWING SET BEFORE PROCEEDING AT SITE.
- 3) ALL WOOD GRAIN ON MOVABLE AND BUILT-IN FURNITURE IS TO RUN IN THE DIRECTION AS INDICATED BY ARROWS ON DRAWINGS.
- 4) ALL PRINTS, SPECIFICATIONS AND THEIR COPYRIGHT ARE THE PROPERTY OF KEITH HO DESIGN SDN BHD AND SHALL BE RETURNED AT THE COMPLETION OF THE WORK.
- 5) DO NOT SCALE DRAWINGS.
- 6) ALL DIMENSIONS SHALL BE CHECKED ON SITE BEFORE COMMENCING ANY WORK OR SHOP DRAWINGS. ANY DISCREPANCIES OCCURRING IN THESE DRAWINGS MUST BE REFERRED TO THIS OFFICE BEFORE THE COMMENCEMENT OF ANY WORK OR THE CONTRACTOR SHALL BEAR THE FULL RESPONSIBILITY.
- 7) FIGURED DIMENSION SHALL BE TAKEN IN PREFERENCE TO SCALED DIMENSIONS.

AS BUILT	<input type="radio"/>
CONSTRUCTION	<input type="radio"/>
PRELIMINARY	<input checked="" type="radio"/>
SUBMISSION	<input type="radio"/>
TENDER	<input type="radio"/>

PROJECT TITLE

EDOT.CO BACKEND OFFICE
BANTING

JOB NUMBER OFF/92/TTE


SCALE 1:100

DATE 22 NOV 2019

DRAWN BY J.S

CHECKED BY KEITH

DRAWING NUMBER 100

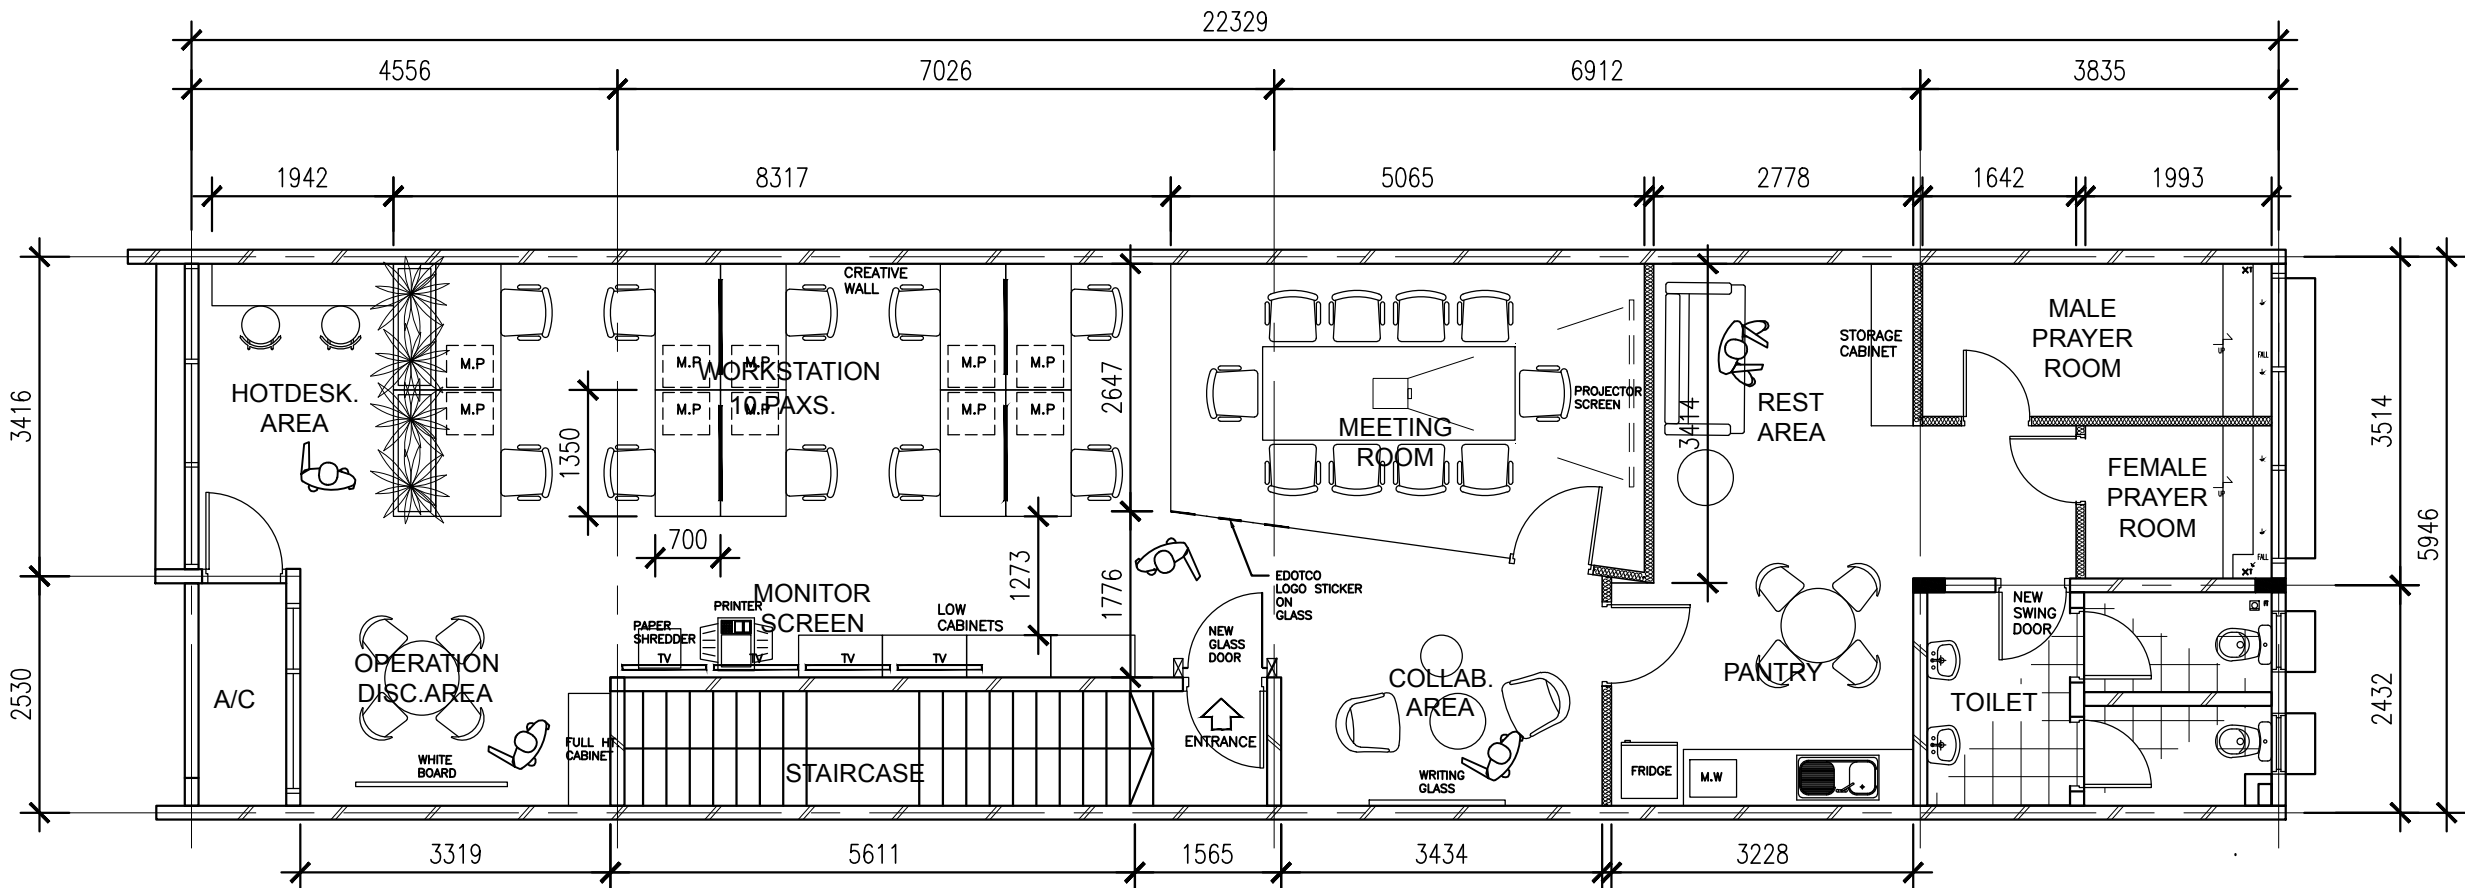

IMPORTANT NOTE :
CONTRACTOR TO READ AND CHECK THE WRITTEN
SPECIFICATION, ANY CONSTRUCTION/INSTALLATION
AND FABRICATION AT SITE WITHOUT APPROVAL
BY DESIGNER WILL BE REJECTED ACCORDINGLY
AT YOU OWN COST

REVISION 1

EDOT.CO BANTING.
FURNITURE LAYOUT PLAN