


BUKIT DAMANSARA VIEW

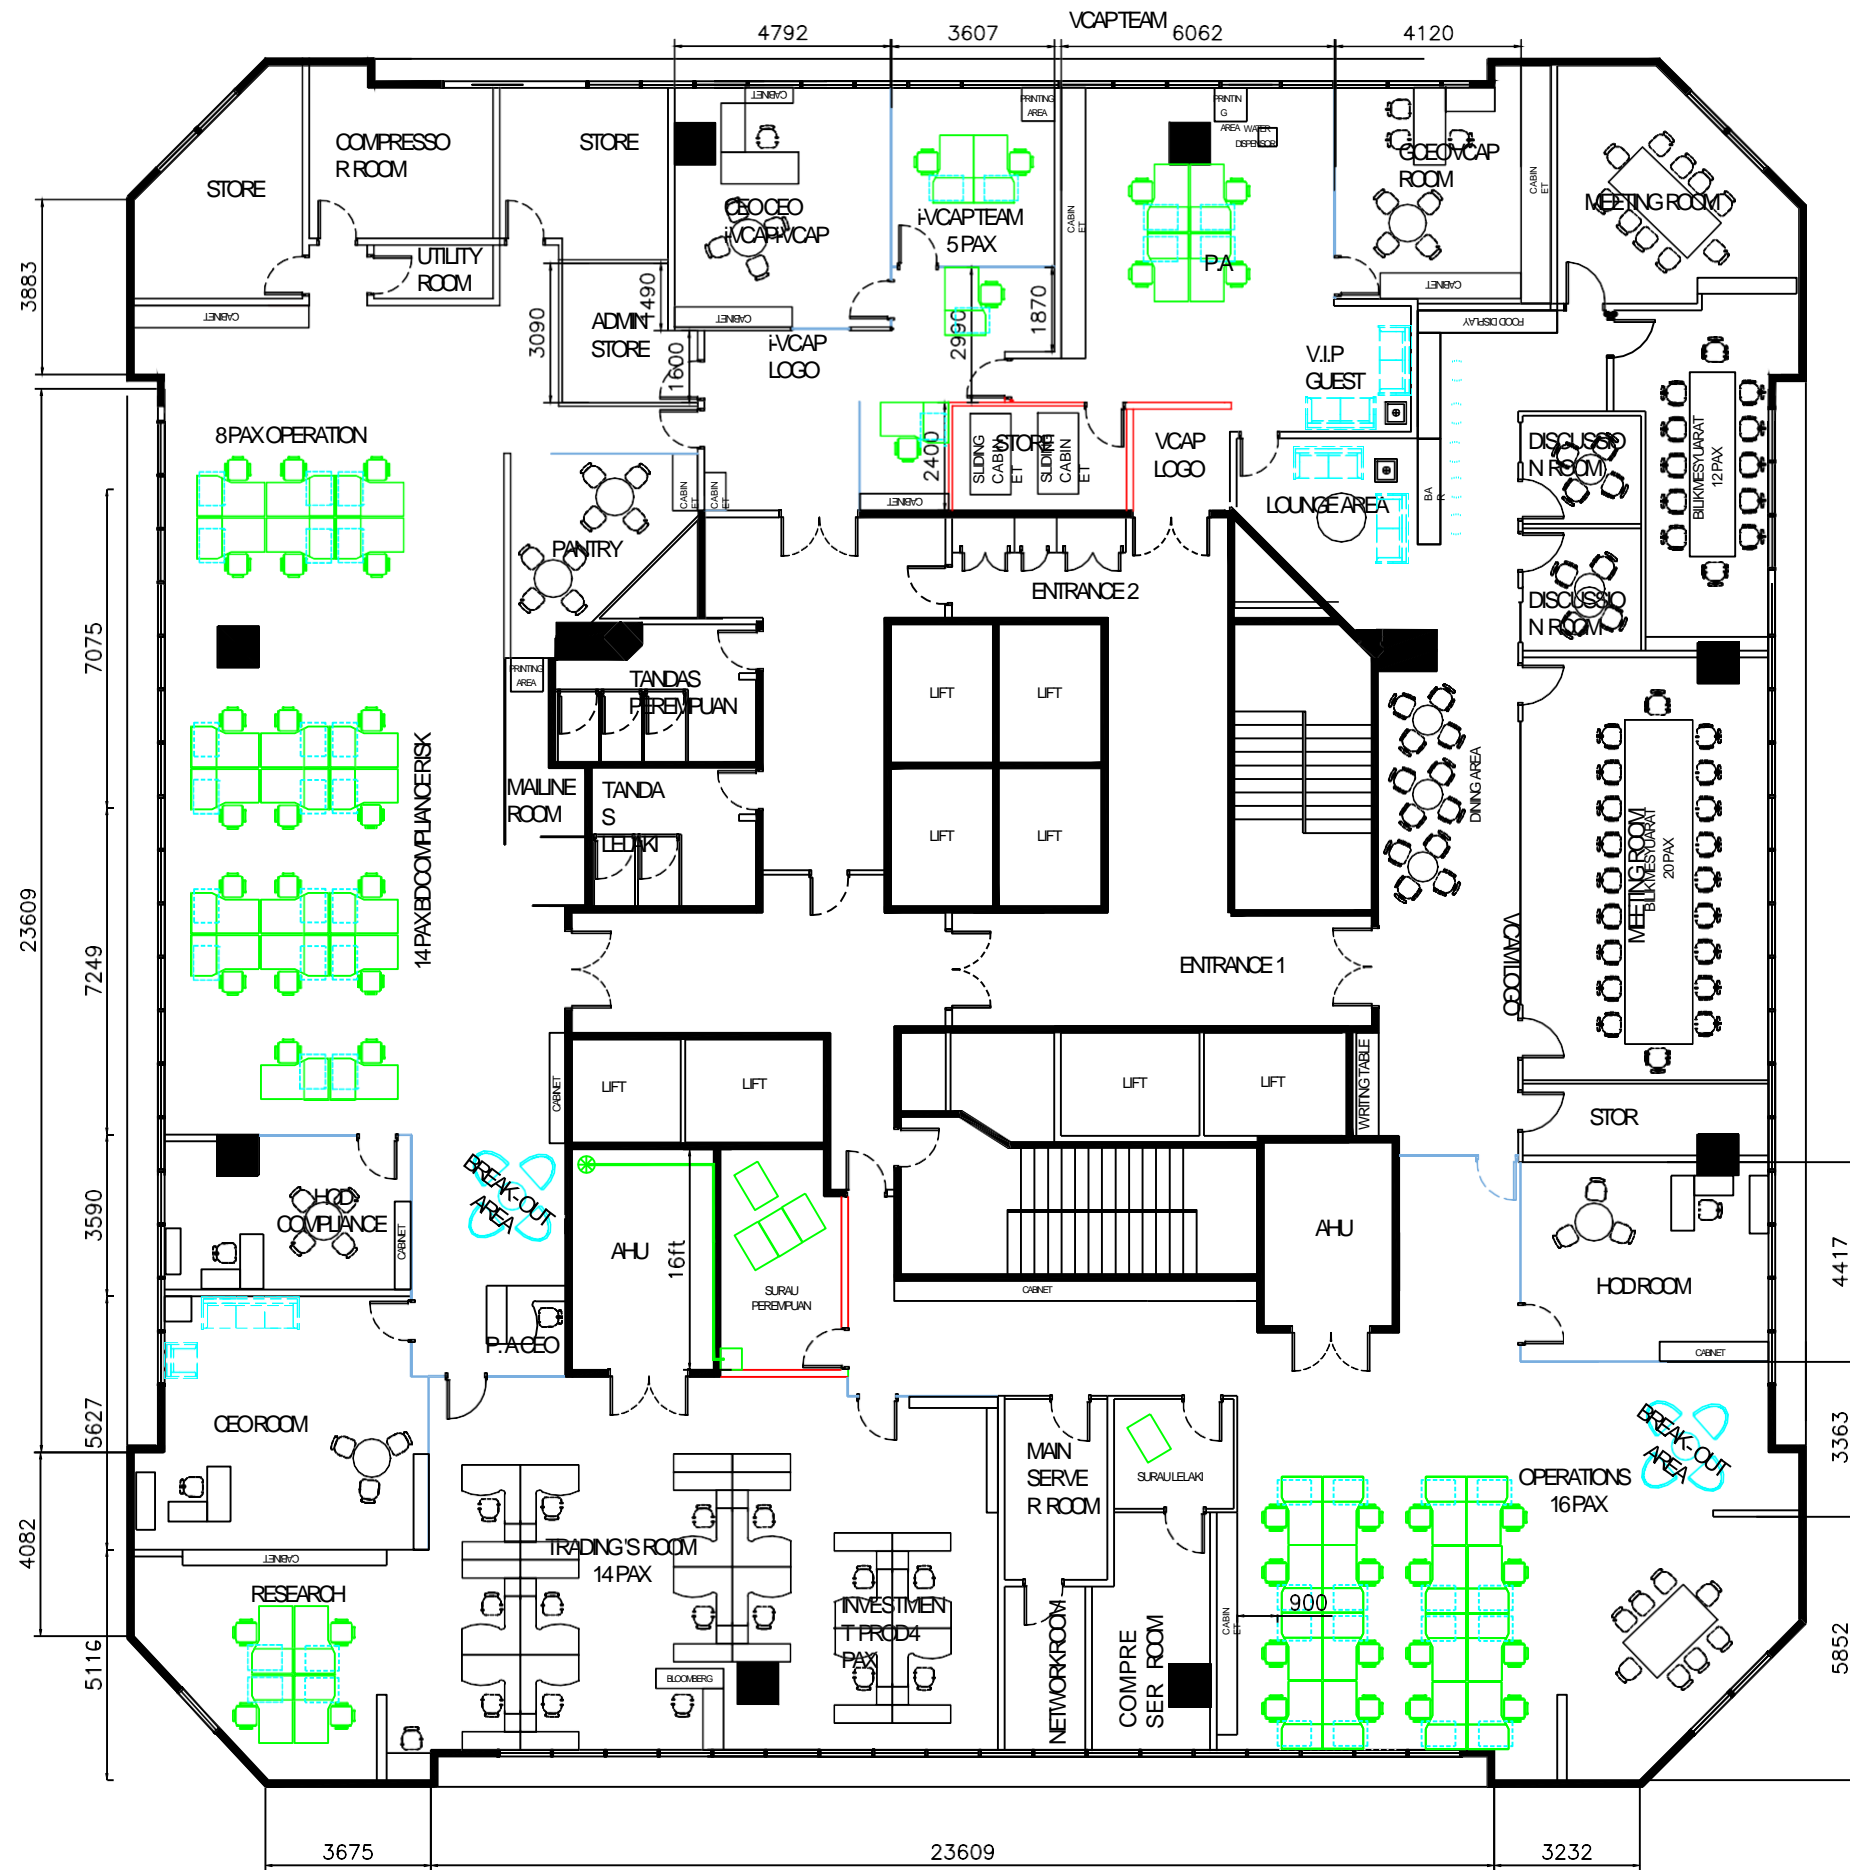

KLOC VIEW

NOTES :-

LEGEND:	
STAFF	62 WORKSTATION
P.A	3 WORKSTATION
CCEO	1 WORKSTATION
CEO	2 WORKSTATION
HOD	2 WORKSTATION
TOTAL	70 WORKSTATION

LEGEND:	
	NEW WORKSTATION 48 PAX
	EXISTING WORKSTATION 14 PAX
	NEW WALL
	GLASS WALL

BIL	TARIKH	PINDAAN	DISEMAK
13	30/04/19	CONST	FM
12	05/04/19	PRELIM	FM
11	04/04/19	PRELIM	FM
10	03/04/19	PRELIM	FM
9	02/04/19	PRELIM	FM
8	01/04/19	PRELIM	FM
7	27/03/19	PRELIM	FM
6	26/03/19	PRELIM	FM
5	22/03/19	PRELIM	FM

ValueCAP

KONTRAKTOR UTAMA

PROJEK

CADANGAN MENGUBAHSUAI RUANG DALAM SERTA MEMBEKAL DAN MEMASANG KELENGKAPAN PERABOT PEJABAT VALUECAP BILIK MEETING TINGKAT 8, BANGUNAN HP BUKIT DAMANSARA.

TAJUK LUKISAN

FLOOR PLAN LEVEL 8

DILUKIS OLEH : SHIQA

TARIKH : APRIL 2019

SKALA : AS SHOWN

DISEMAK OLEH : FAIZAL MUSTAPHA

NO. LUKISAN

VC/CYPLEX/AB-FP 001 (REV 13)

THIS DRAWING IS COPYRIGHT. All designs are the property of AZZA BERSATU SDN BHD and cannot be used without their written permission. All print, specifications and copyright are the property of AZZA BERSATU SDN BHD and shall be returned on completion of work. All measurements must be checked at site by the contractor and notification to be made to designers before commencement of work. All drawings must be read in conjunction with other consultants drawings.