



C A EXTRUSION OFFICE – GROUND FLOOR PLAN


REVISION 01

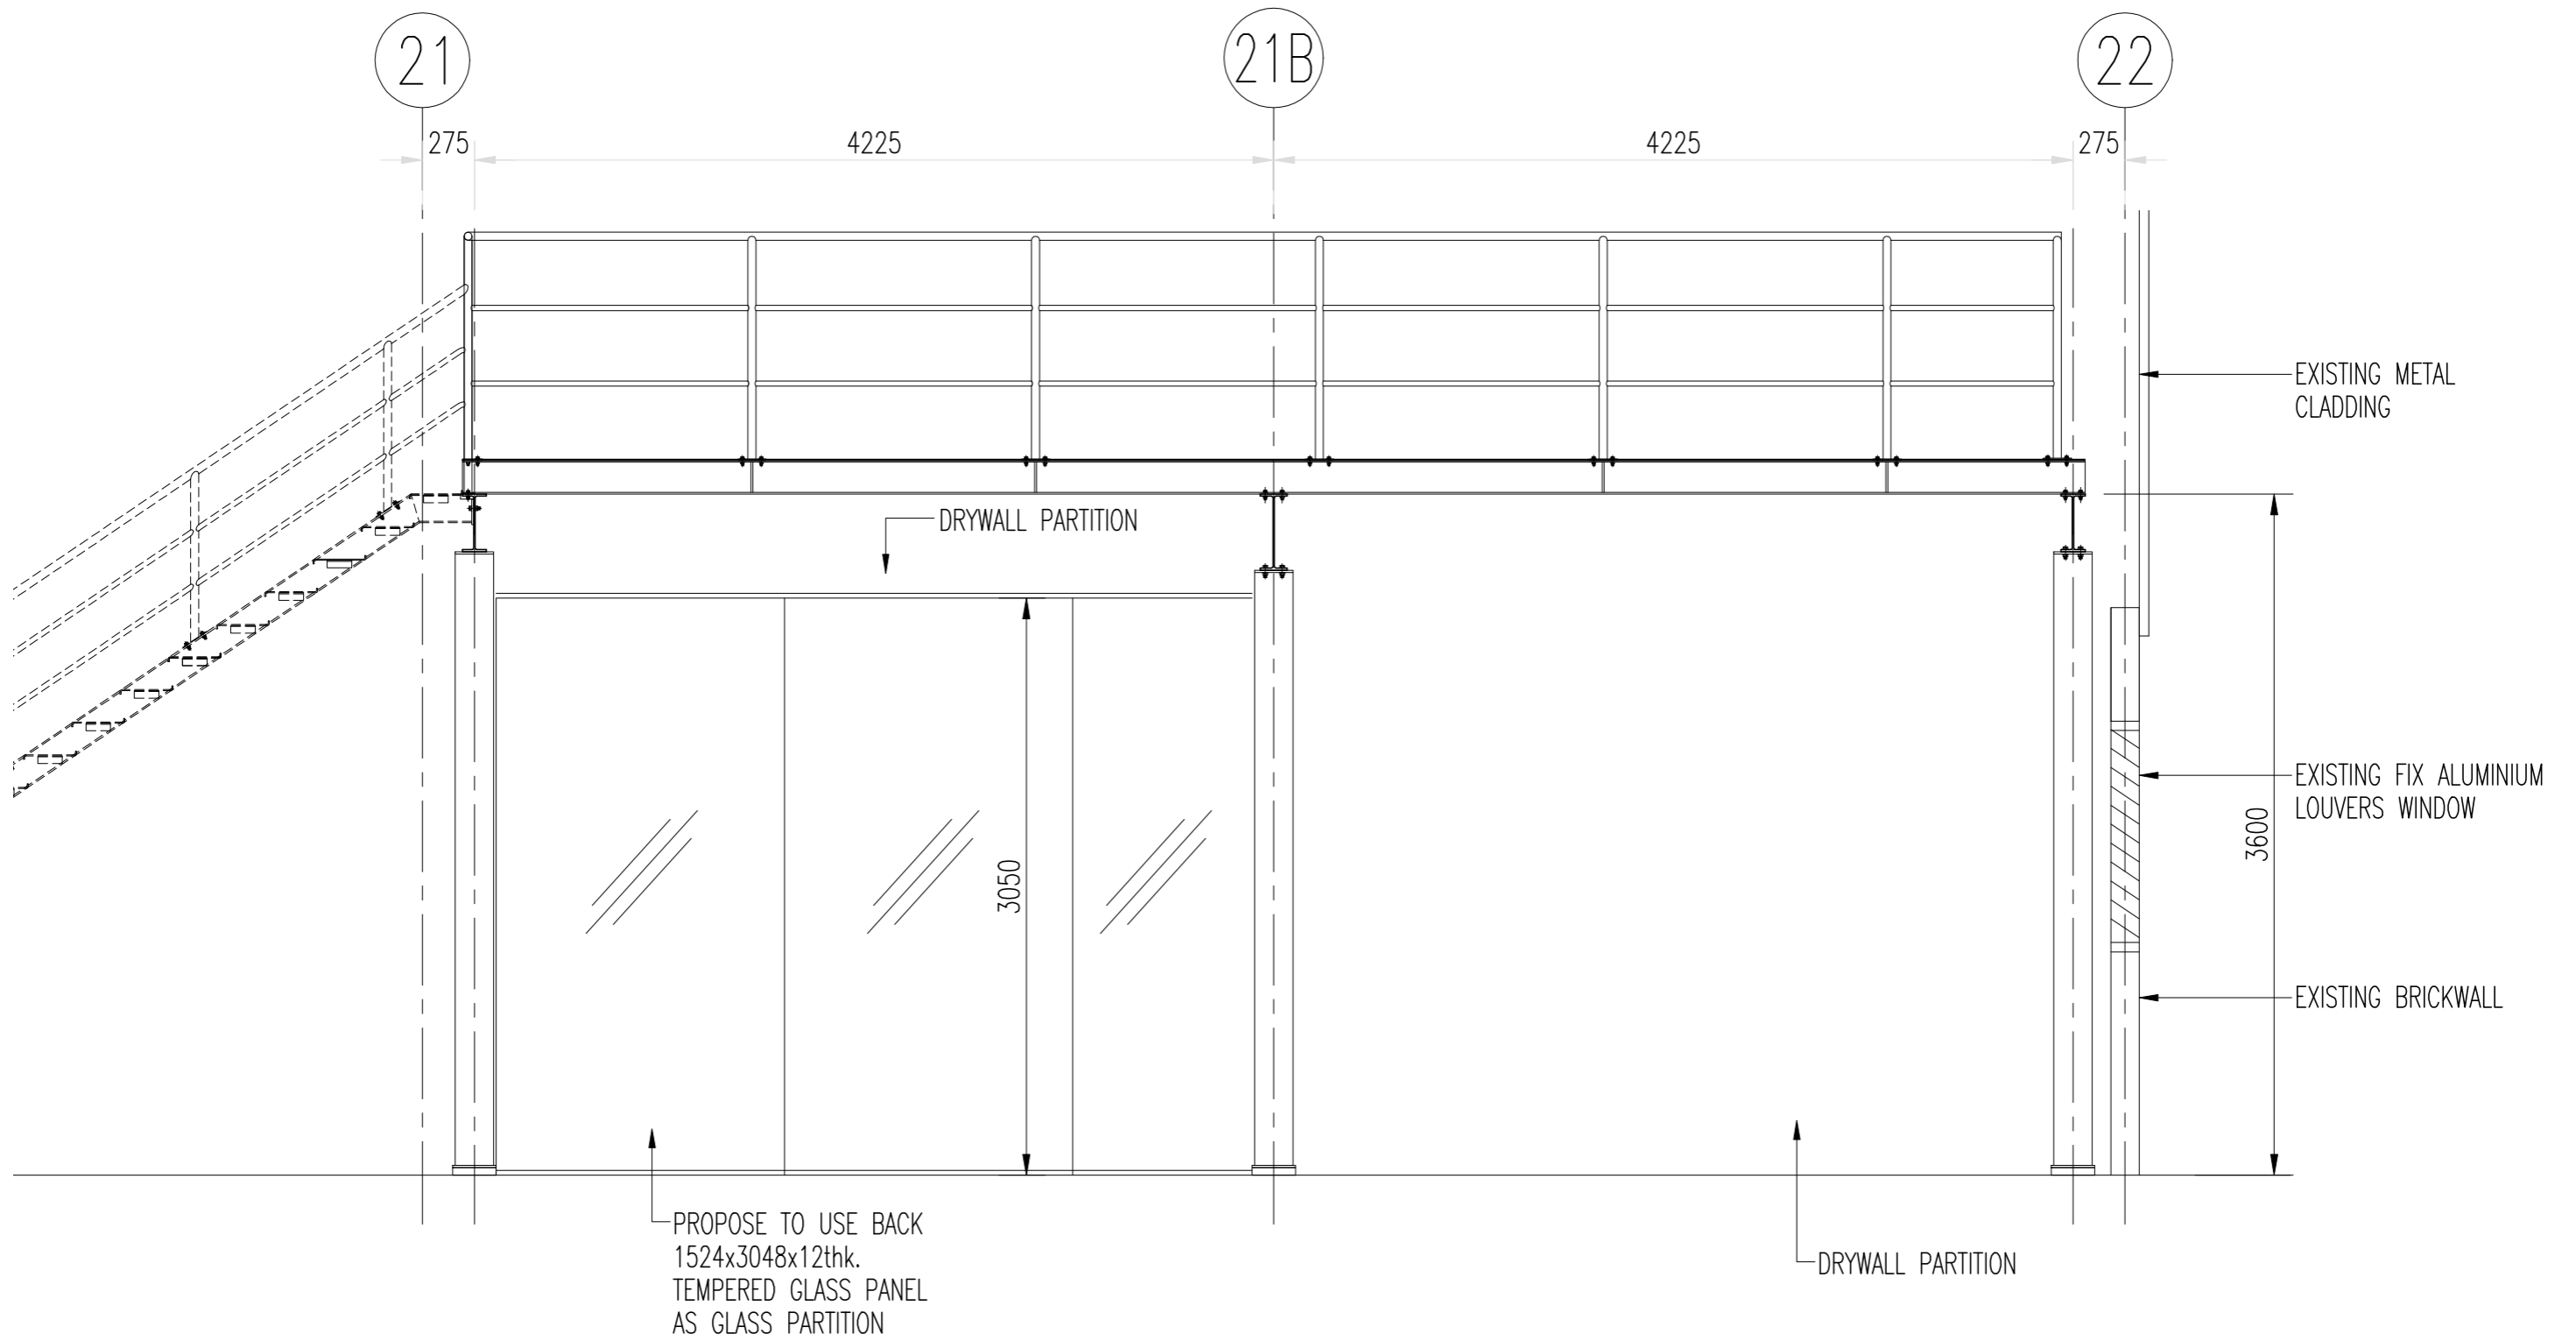


C A EXTRUSION OFFICE – FRONT ELEVATION VIEW ALONG GRIDLINE A2

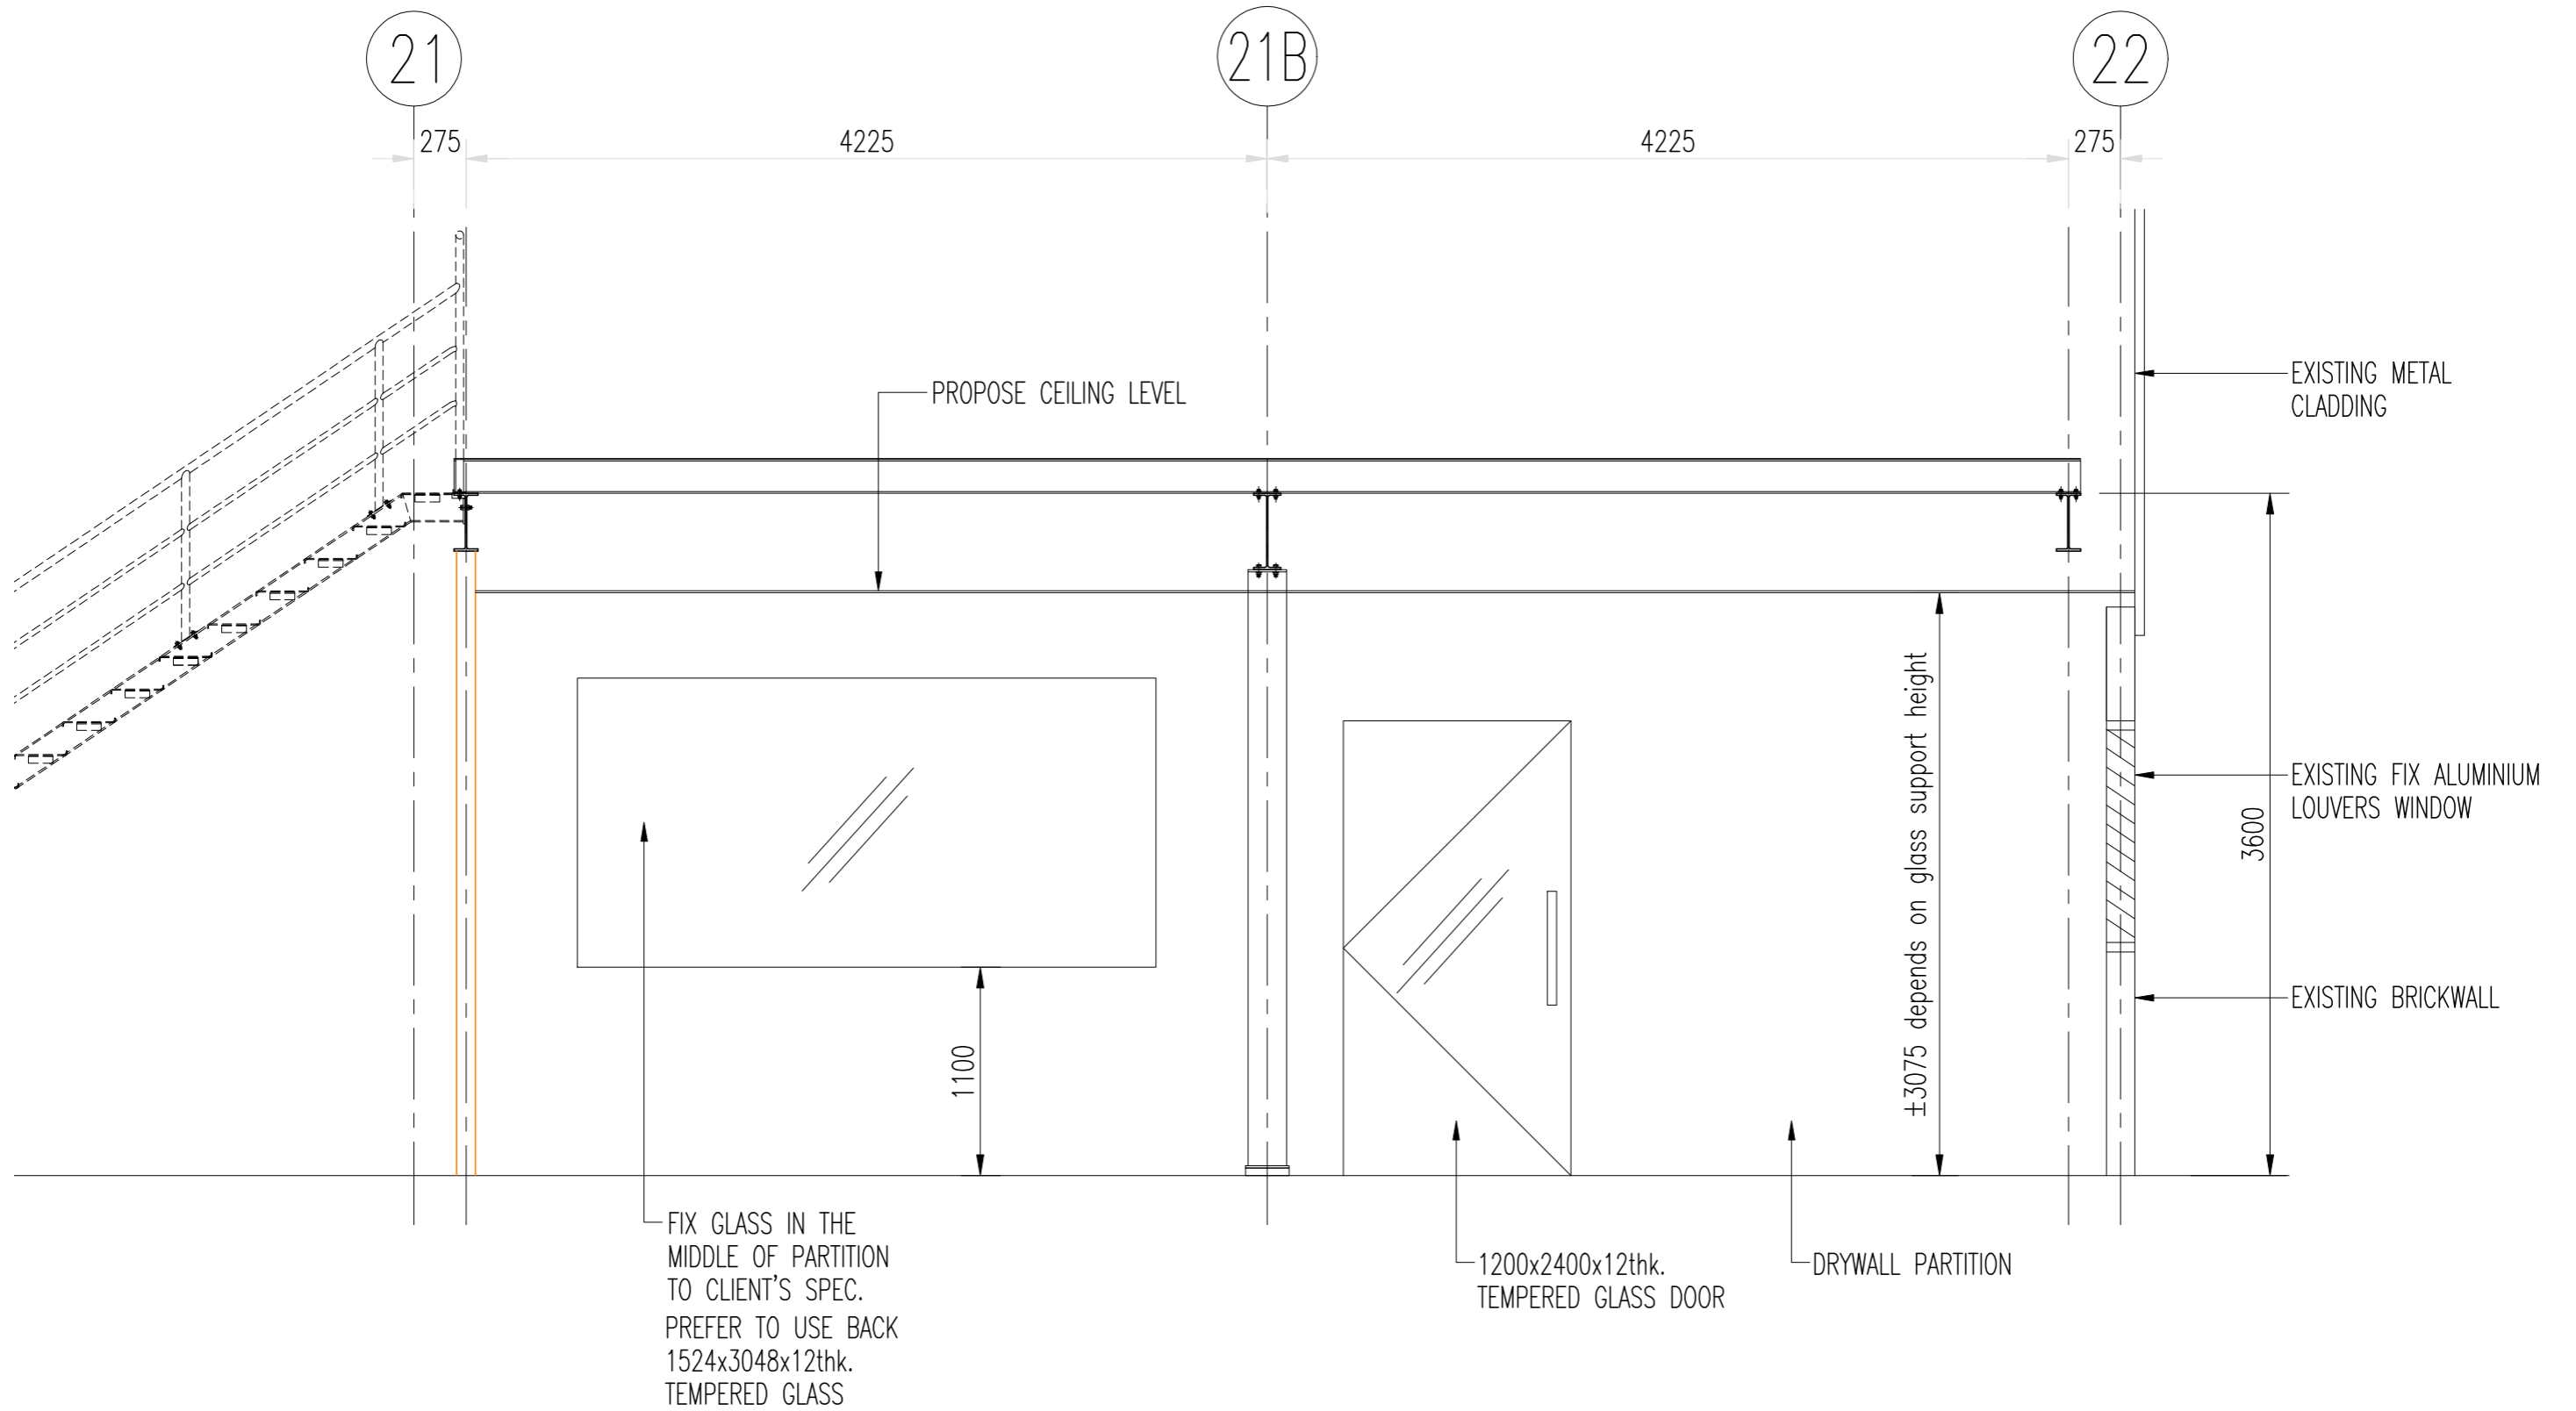

C A EXTRUSION OFFICE – ELEVATION VIEW ALONG GRIDLINE A1_a

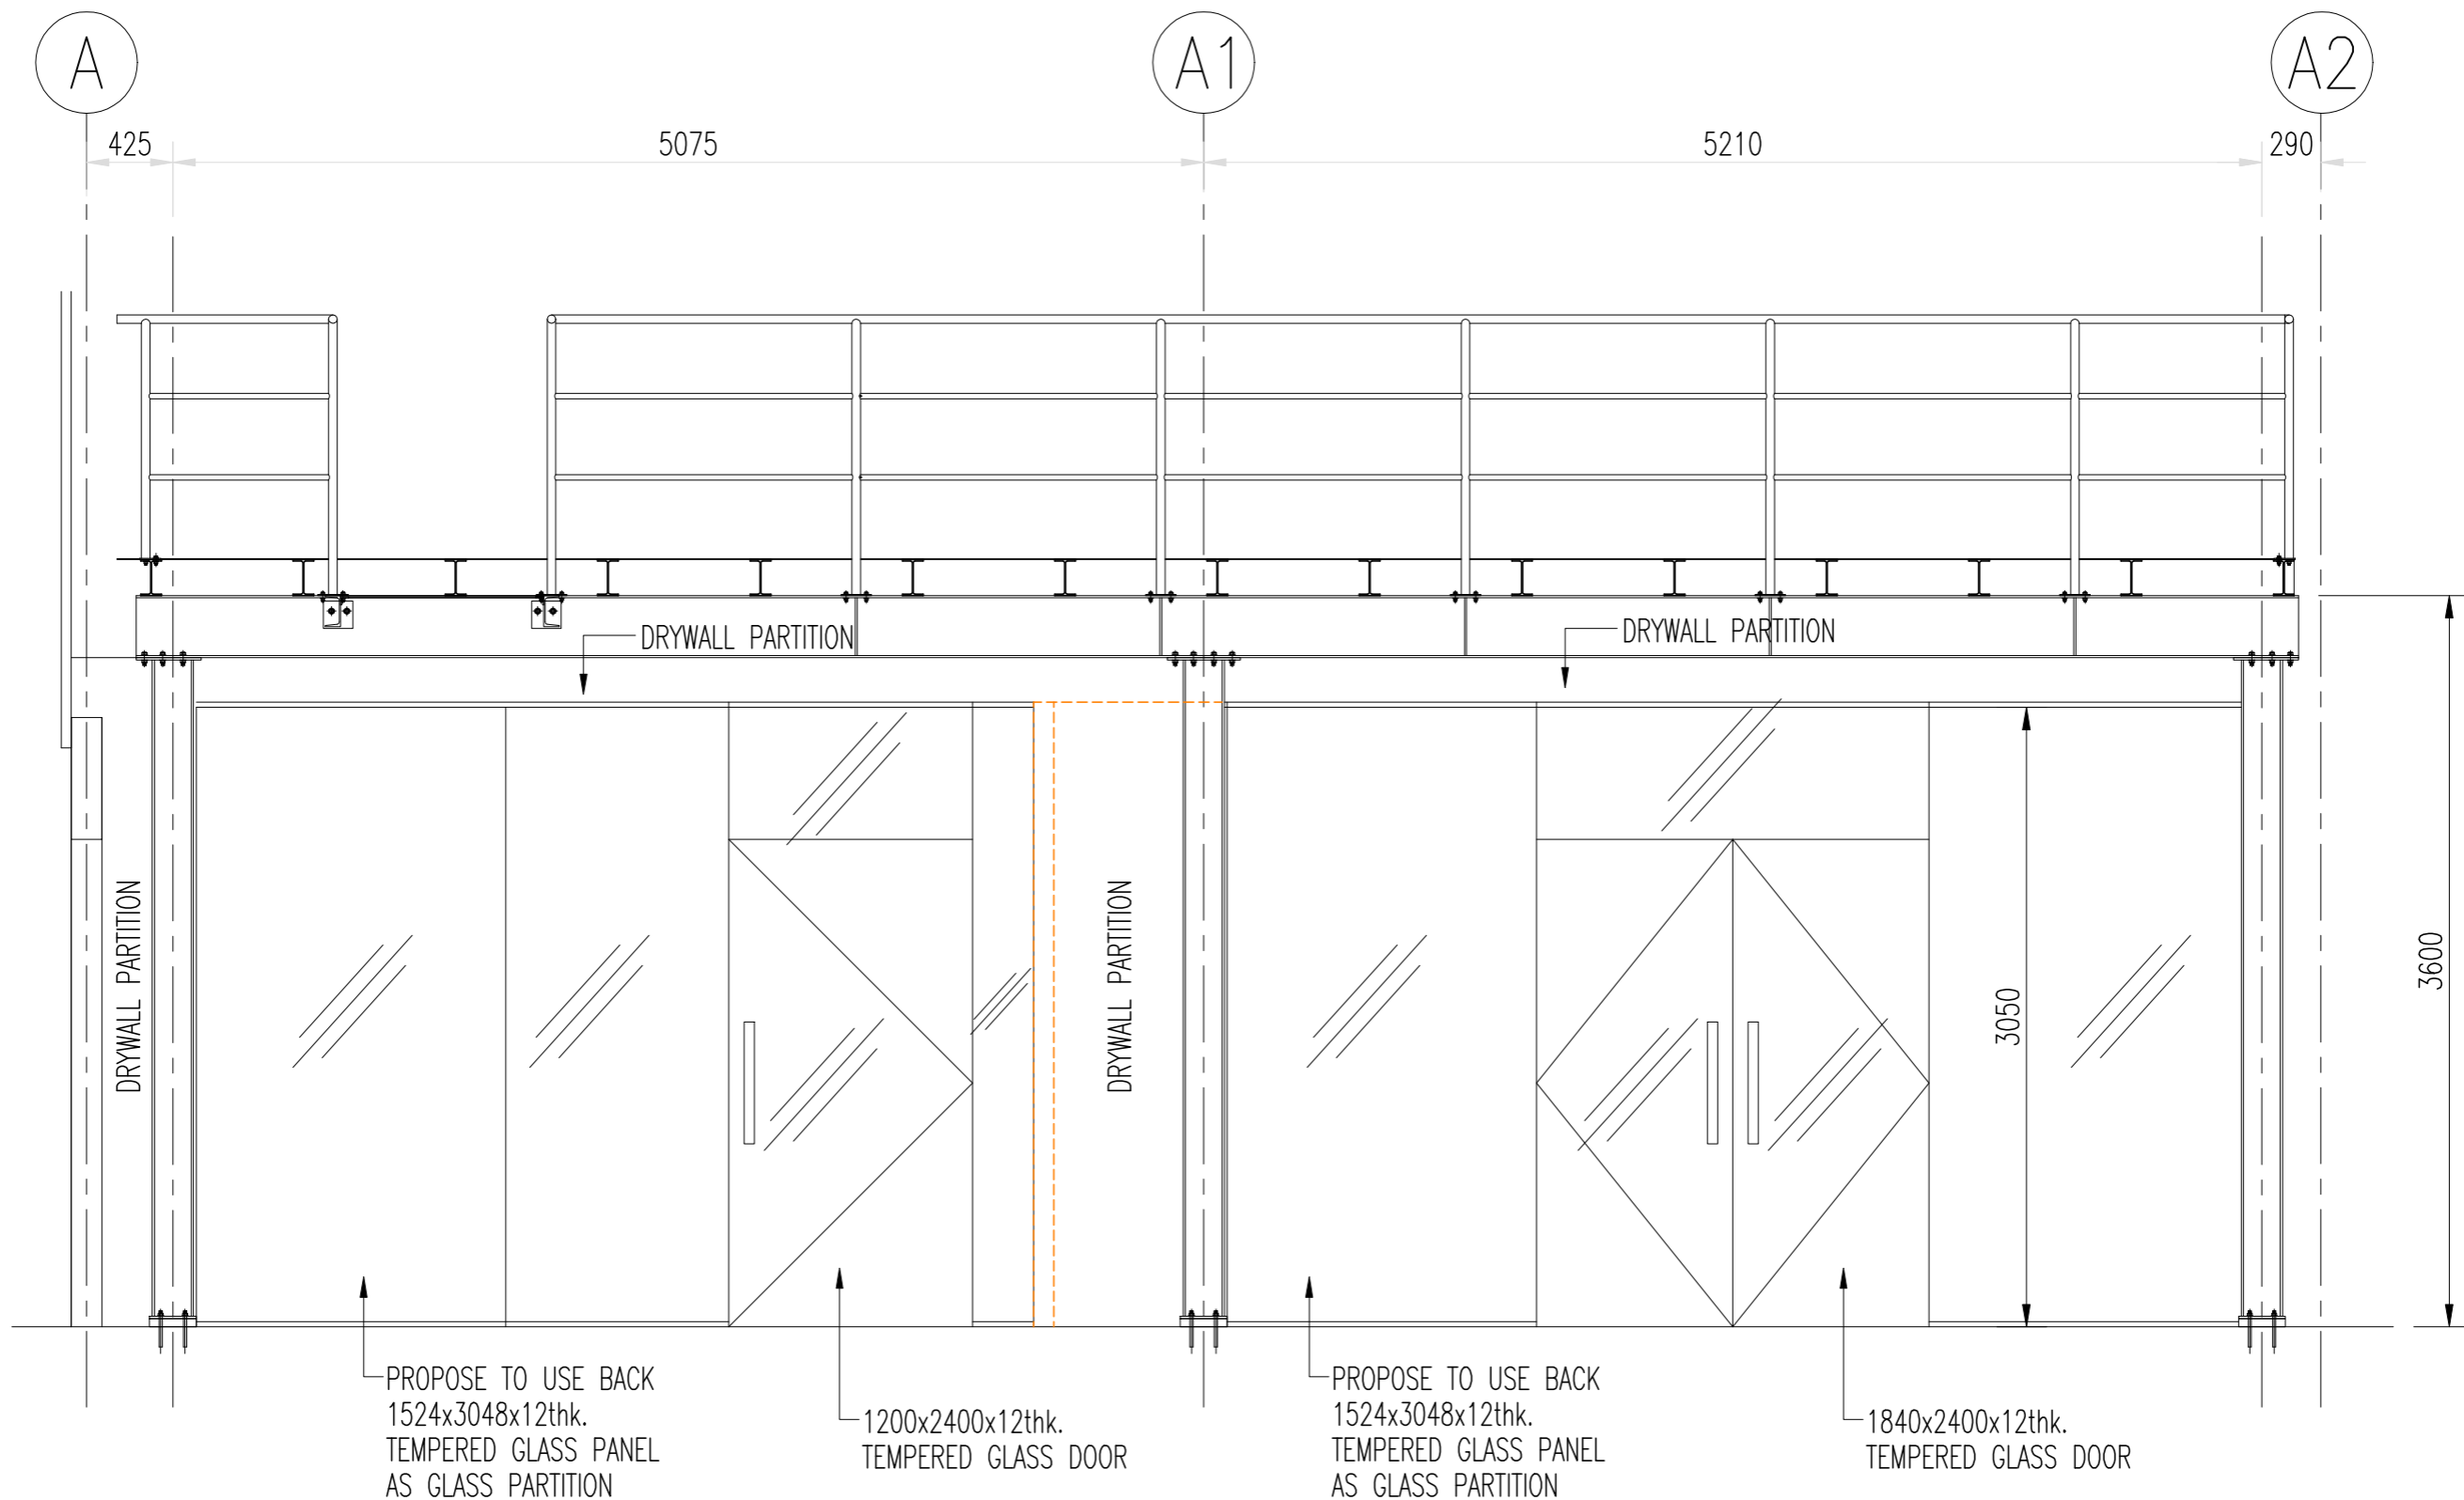

C A EXTRUSION OFFICE – SIDE ELEVATION VIEW ALONG GRIDLINE 21

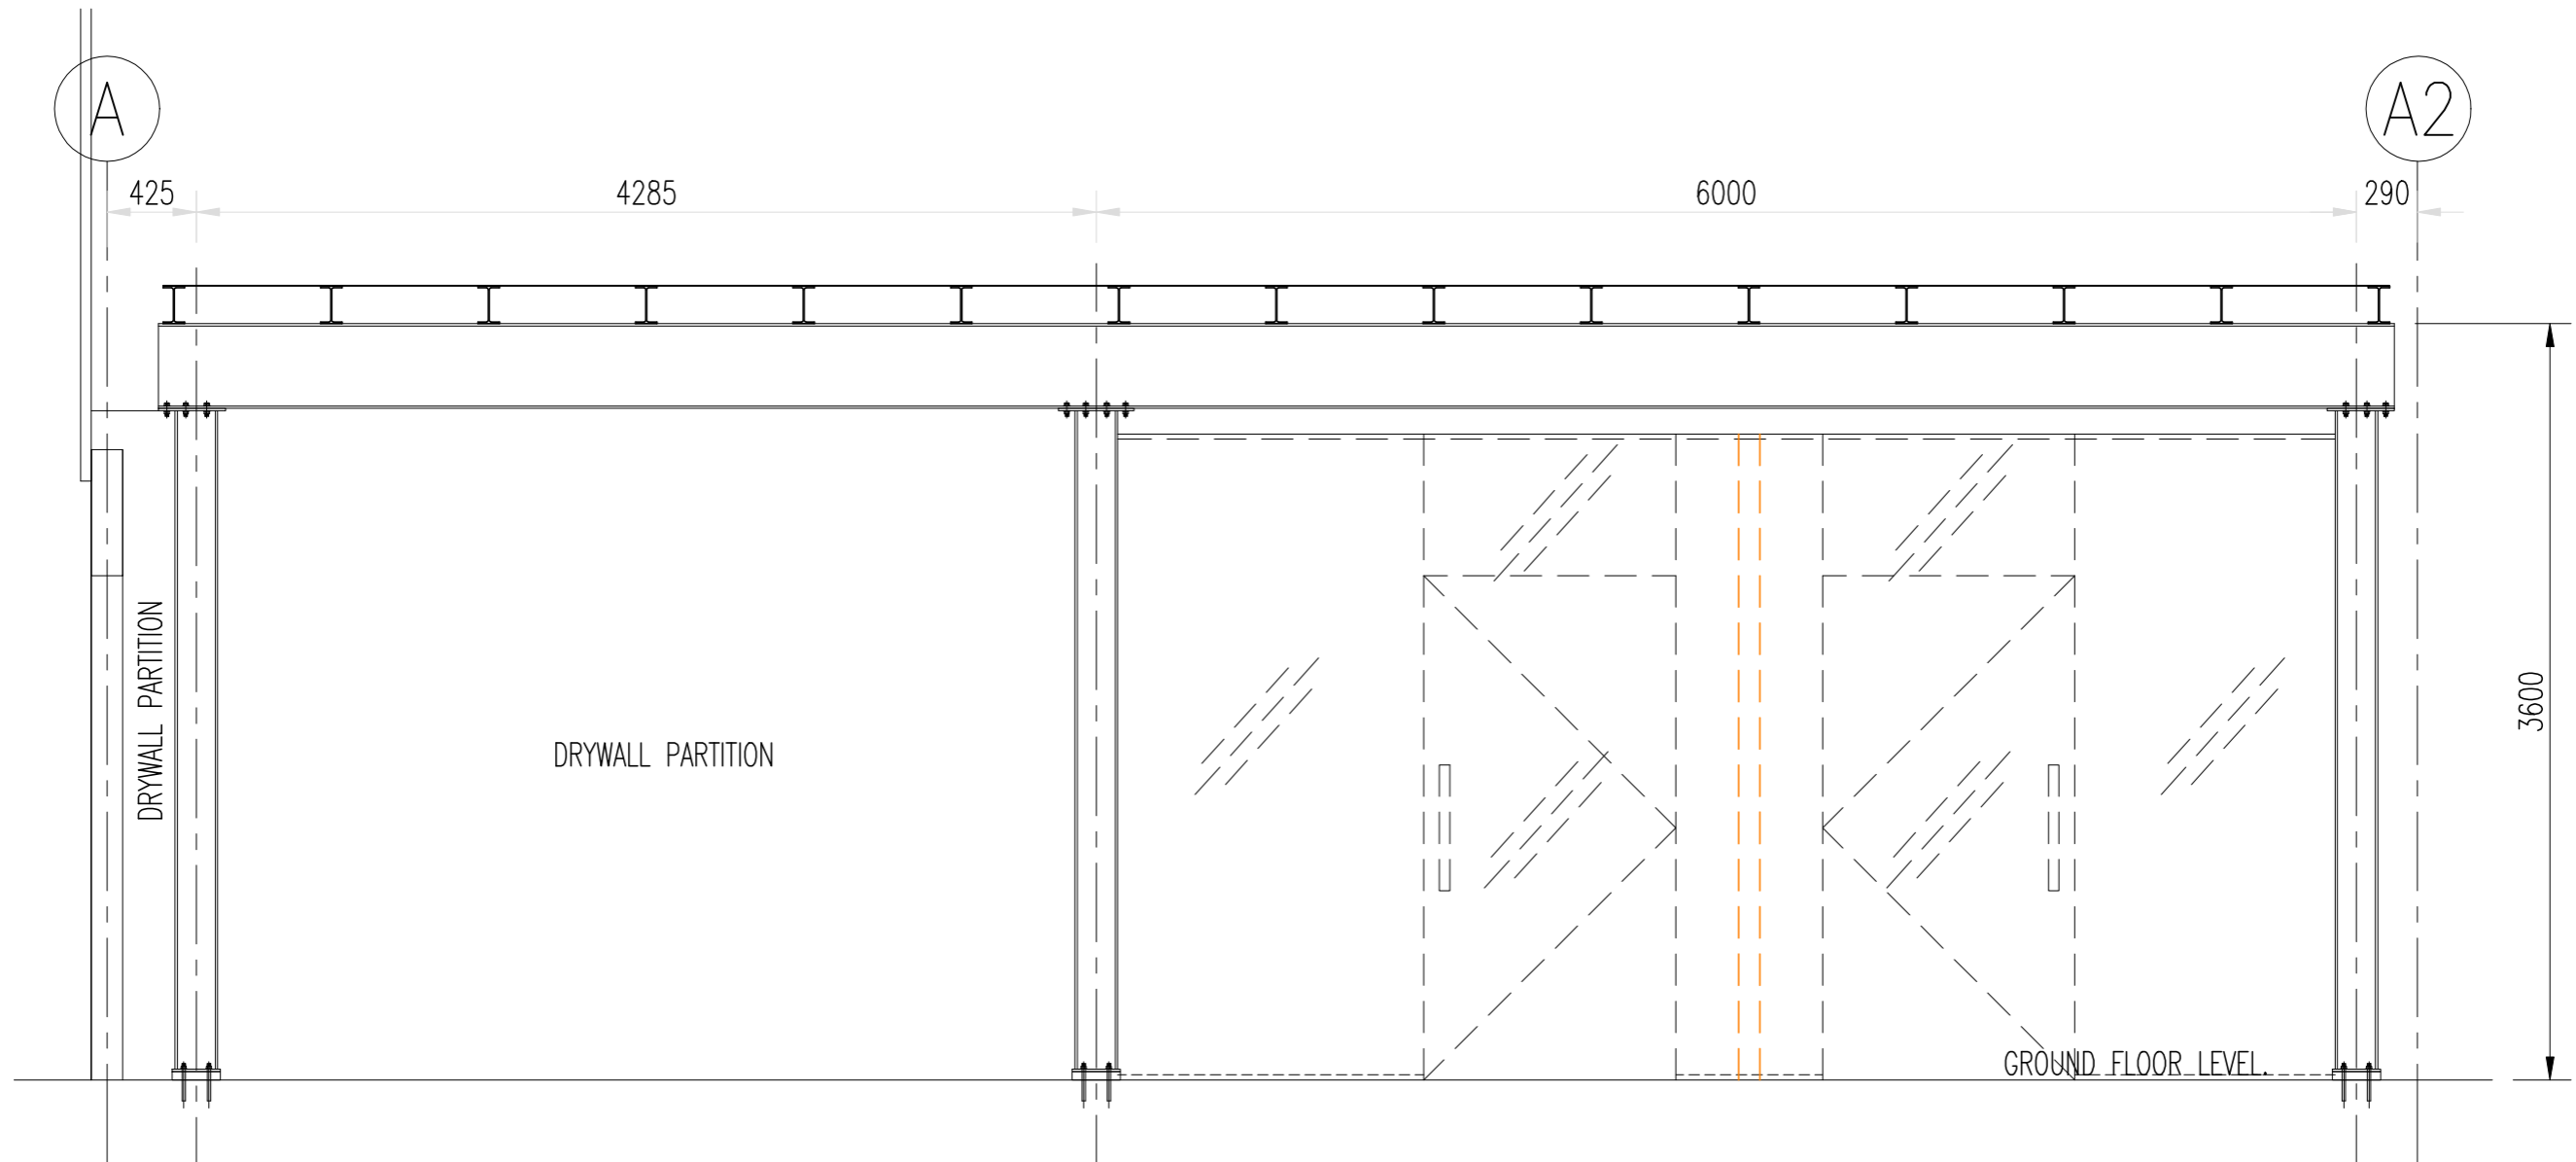

C A EXTRUSION OFFICE – SIDE ELEVATION VIEW ALONG GRIDLINE 21B