


LEGEND		QTY
1G 1W	1 GANG 1 WAY SWITCH	1
2G 1W	2 GANG 1 WAY SWITCH	1
4G 1W	4 GANG 1 WAY SWITCH	1
AC	AIRCON SWITCH	1
DL1	DOWN LIGHT	8
T5 - 1200	T5 - 1200 LIGHTING	3
T5 - 600	T5 - 600 LIGHTING	1
LED	LED STRIP LIGHTING	1
FAN	FAN	2

NOTE:

1. ALL LIGHTING TO BE MARKED ON SITE FOR CHECKING PRIOR TO INSTALLATION.
2. ALL NEW SWITCHING LOCATION TO CLIENT CONFIRMATION.
3. ALL SWITCHING TO BE AT 100mm AFLL UNLESS STATED OTHERWISE.

LP FIRST FLOOR
SCALE 1:40

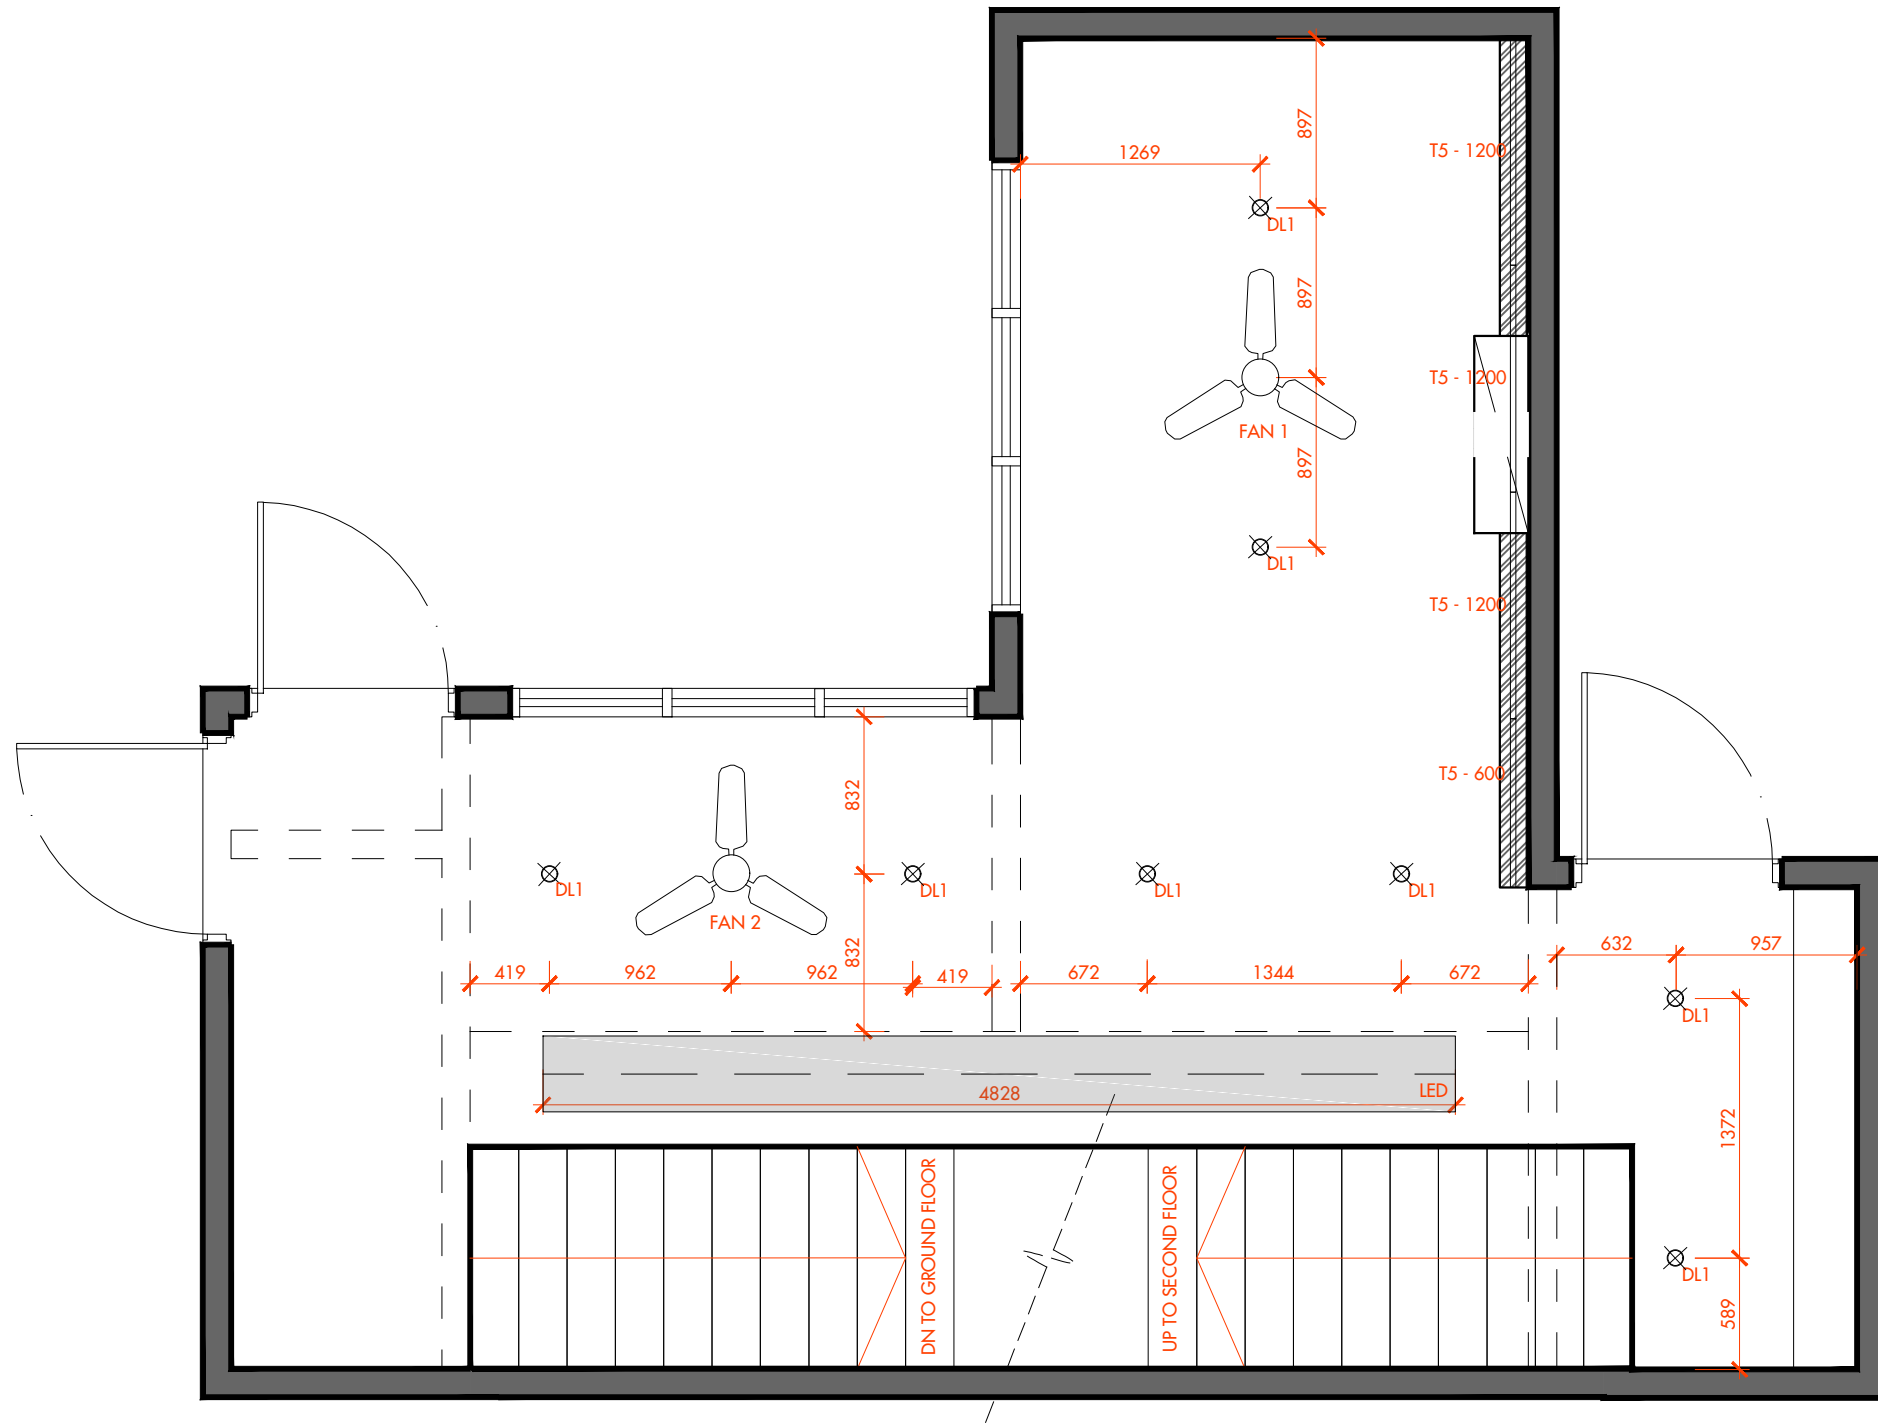

LP FIRST FLOOR
SCALE 1:40