


Kilang 54 GMP Floor Plan Layout - Health Supplement (Ground Floor)

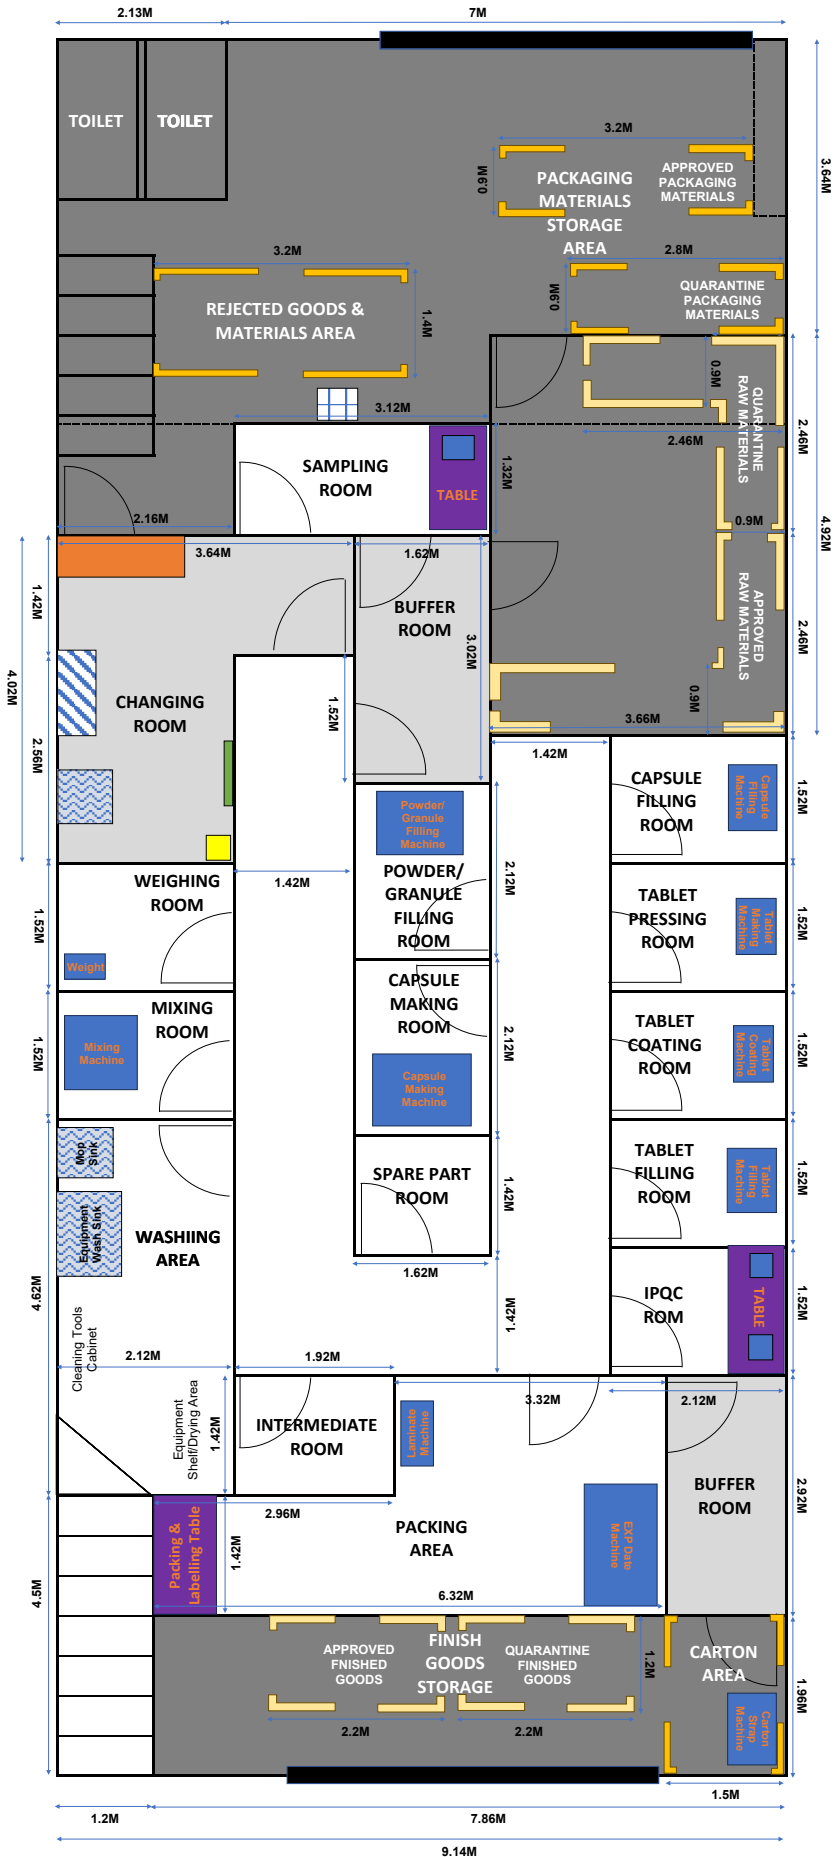

LEGEND:

-  CROSS OVER BENCH WITH SHOE RACK
-  LOCKER
-  UNIFORM RACK
-  SMALL CABINET FOR MASK & GLOVES
-  FULL BODY MIRROR
-  SINK
-  ROLLING SHUTTERS
-  WHITE ZONE (PRODUCTION)
-  GREY ZONE (IN & OUT- MATERIAL & WORKER)
-  BLACK ZONE (NON-PRODUCTION)
-  STAIRS
-  MATERIALS ENTRANCE
-  MATERIALS EXIT
-  PERSONAL FLOW

Kilang 54 GMP Floor Plan Layout - Poison A, TM & HS (Top Floor)

