


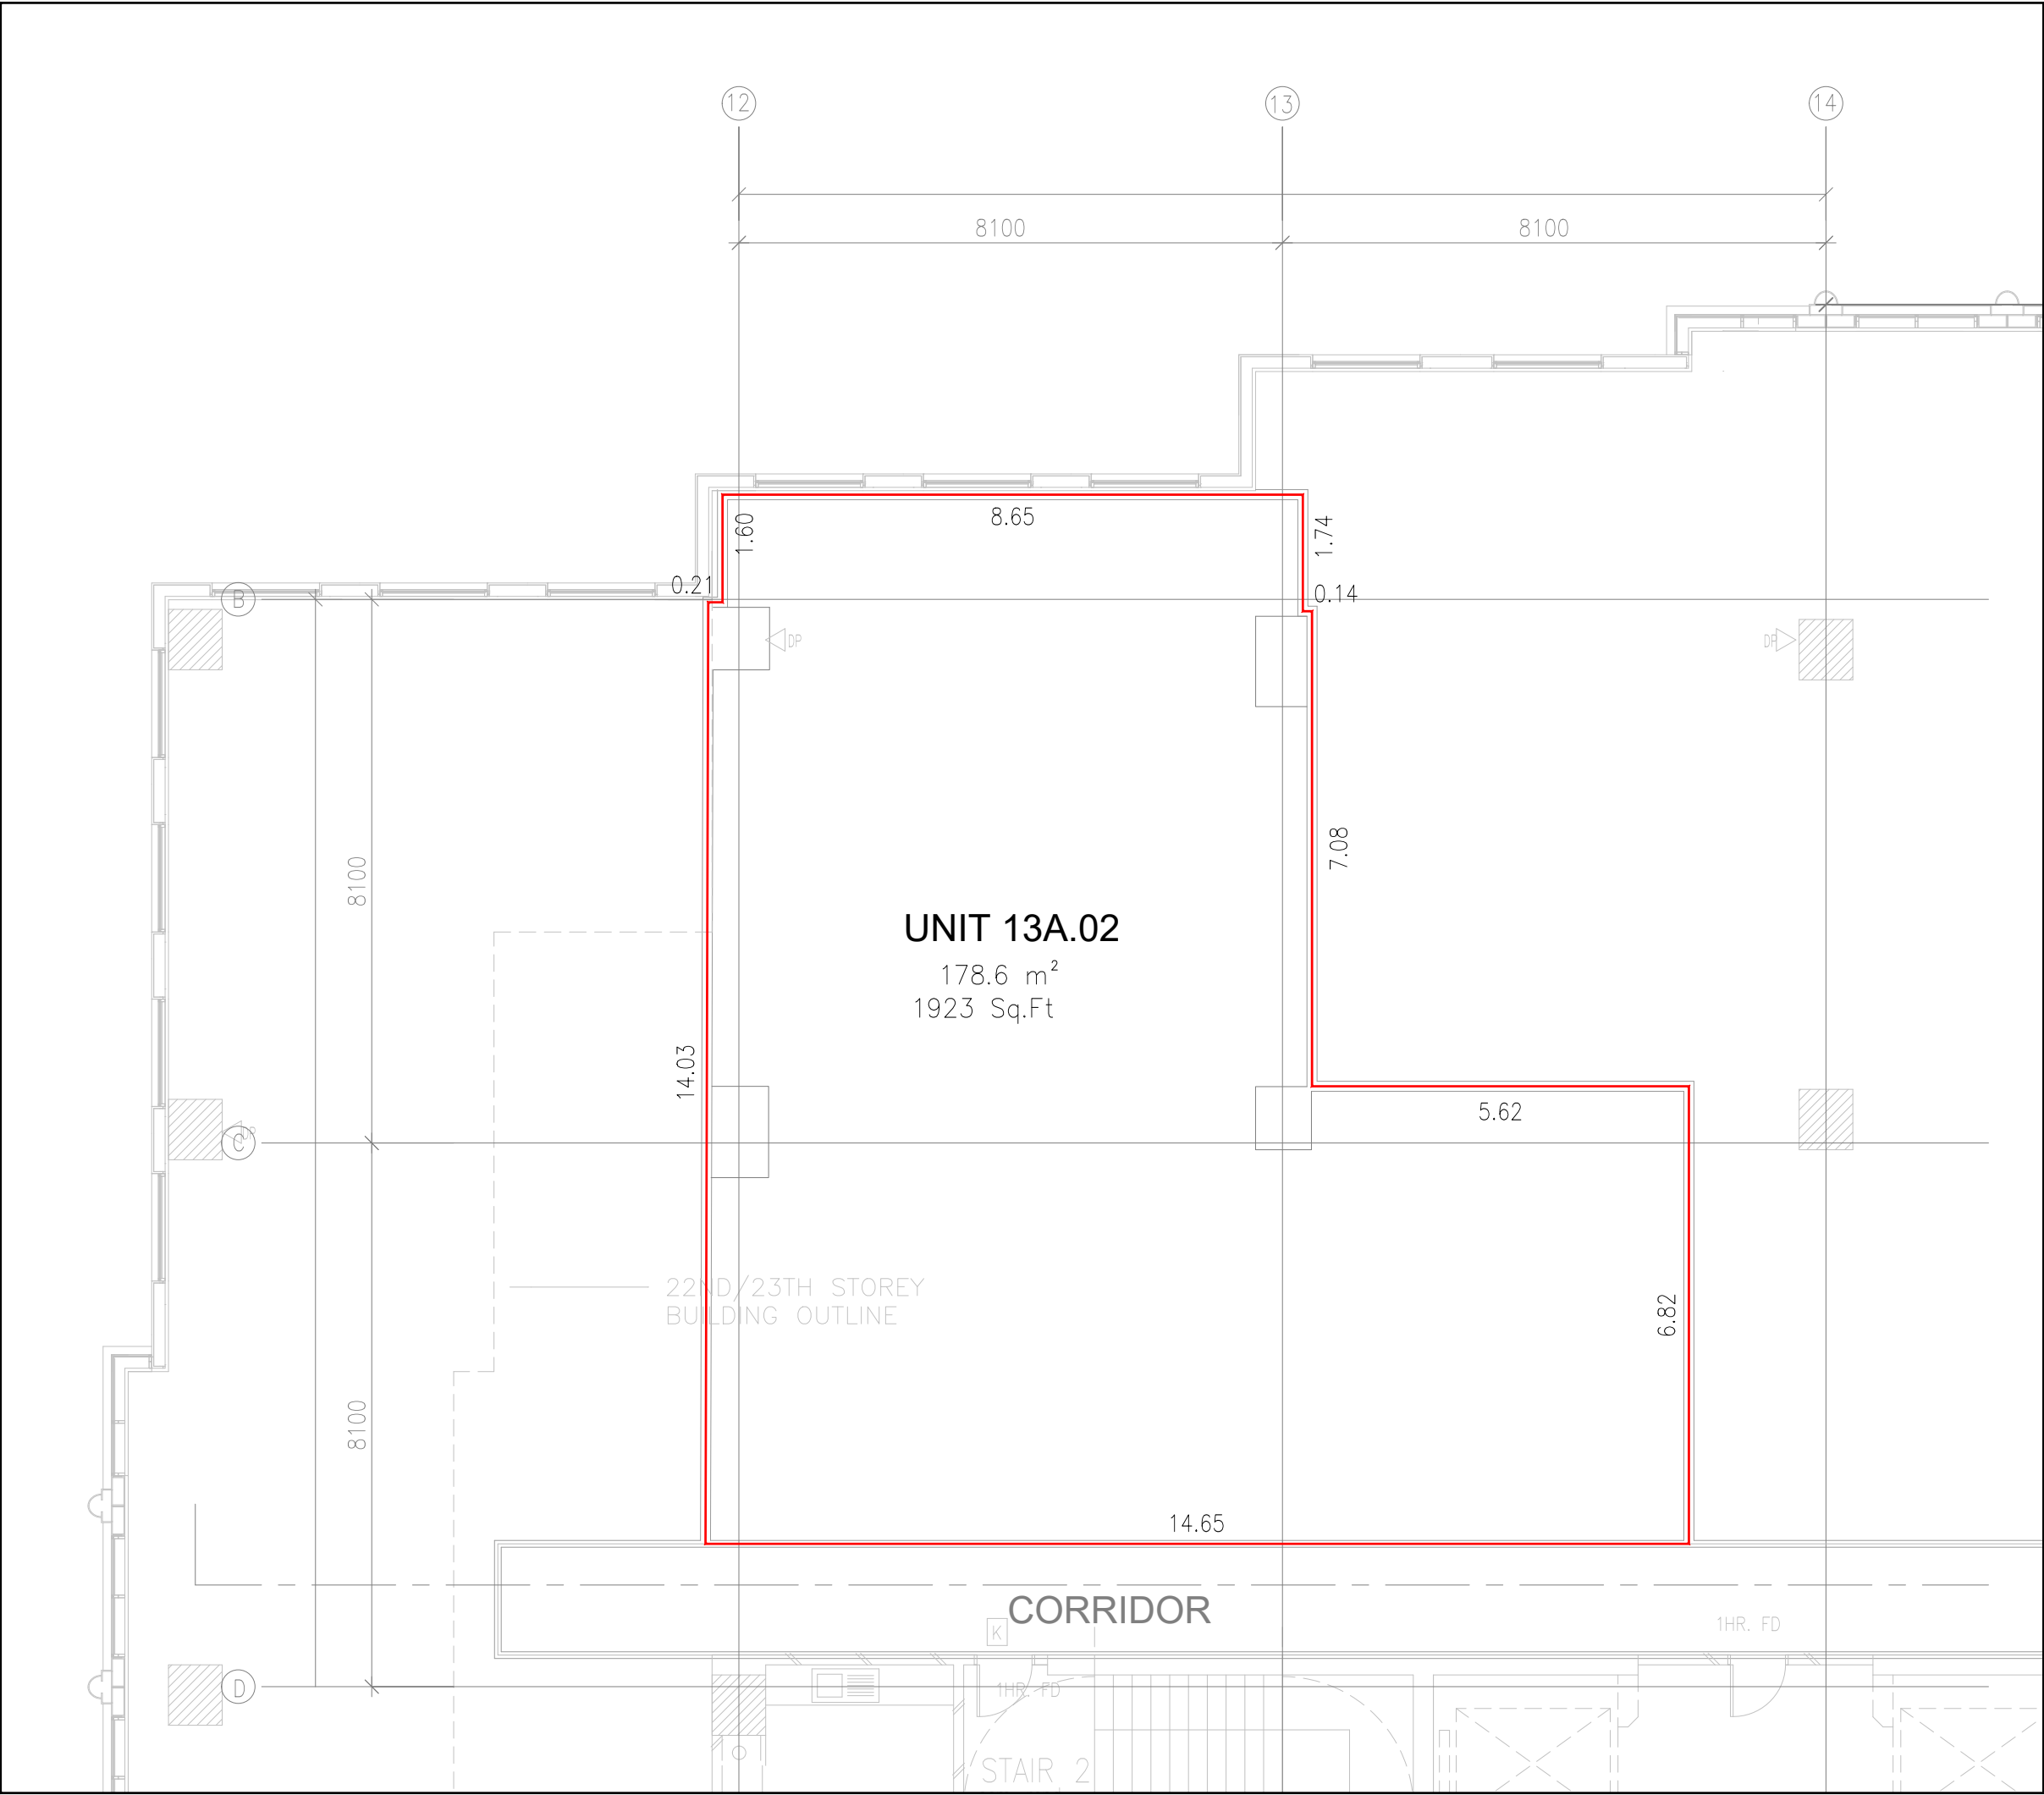

MEASUREMENT OF RETAIL FLOOR AREA
ON 13TH FLOOR UNIT 13A.02
MENARA MILENIUM, LOT 56497
MUKIM KUALA LUMPUR
DAERAH KUALA LUMPUR
WILAYAH PERSEKUTUAN KUALA LUMPUR

- NOTE:
1. MEASUREMENTS SHOWN ARE TO LEASE LINE
 2. FLOOR AREA OF PREMISES CALCULATED TO:
 - a) CENTRE LINE OF WALLS
 - b) FLOOR LINE OF SHOPFRONT
 3. AREAS INCLUDES ALL COLUMNS WITHIN THE TENANCY
 4. AREA IN SQ.FT. IS CONVERTED FROM SQ.M. SHOWN ON PLAN

LEGEND:

— LEASE LINE

— INTERNAL WALLS AND STRUCTURE

LICENSED LAND SURVEYOR:

YAP PING LI B.APP.SC.(SURVEYING) M.I.S.(M)
Juruukur Tanah Yang Dilesen Dibawah Akta 458(Disemak 1991)

YAP SZE PIN SDN.BHD.
82, JALAN SS2/55
47300 PETALING JAYA
SELANGOR DARUL EHSAN
TEL: 03-78733888
E-MAIL: ysppjo@gmail.com

SURVEYED BY	: LOH	15.01.2024
DRAWN BY	: BAHIRAH	05.02.2024
CHECKED BY	: KEVIN YAP	05.02.2024
SCALE	: 1 : 100 (A3)	
PLOT FILE	: YSP_KL_24_1869-UNIT13A.02_PRELIMINARY	
PLAN NO	: YSP/KL/24/1869/UNIT13A.02	