


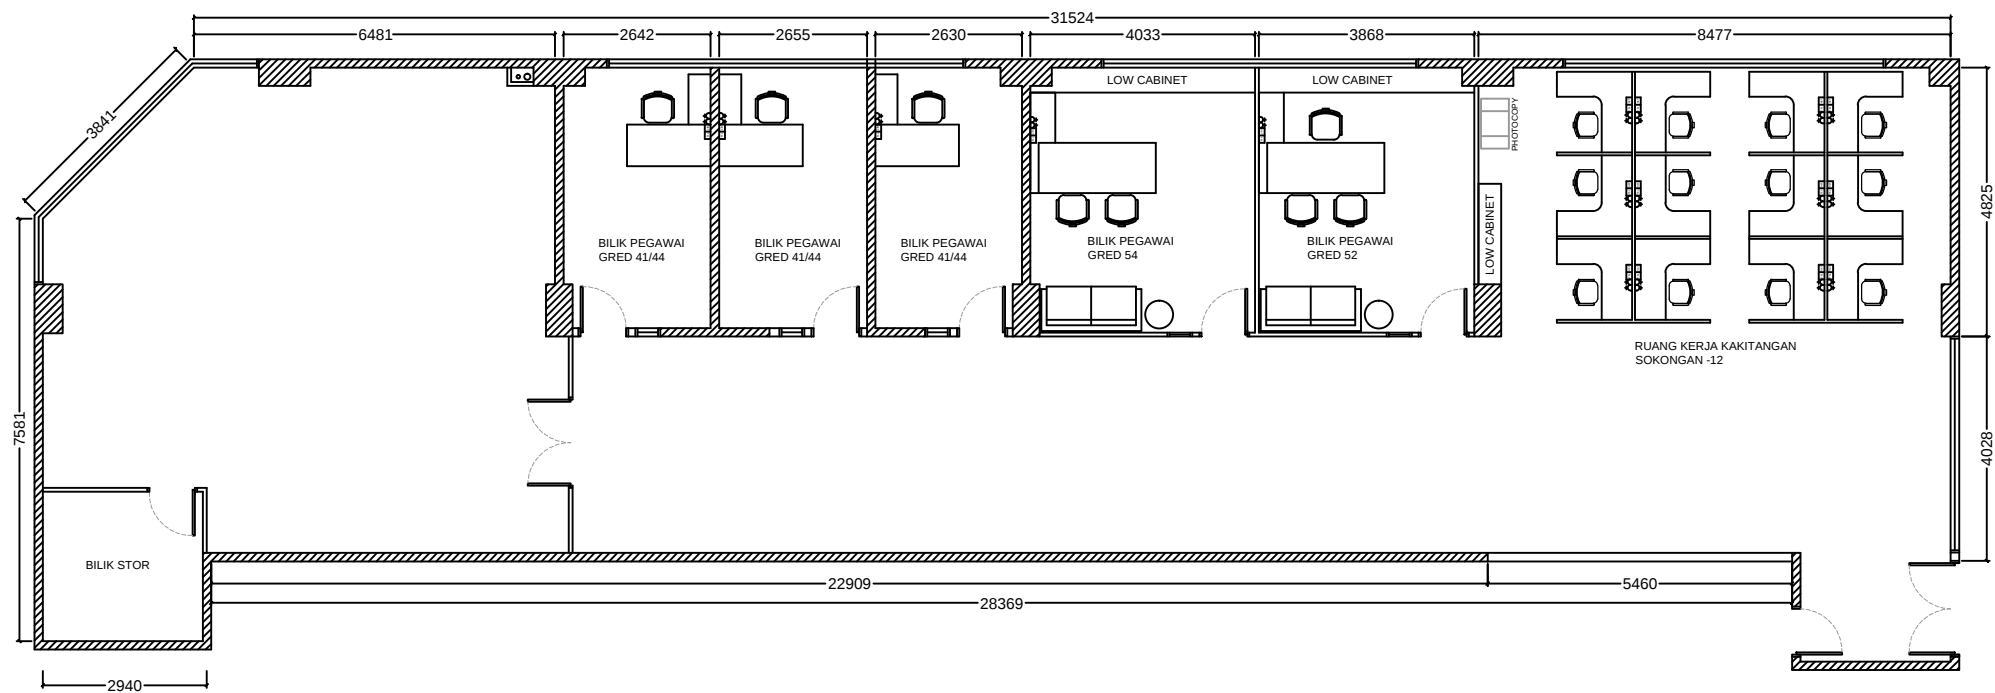

PHASE 2 - STAFF OFFICE