


First design loaded

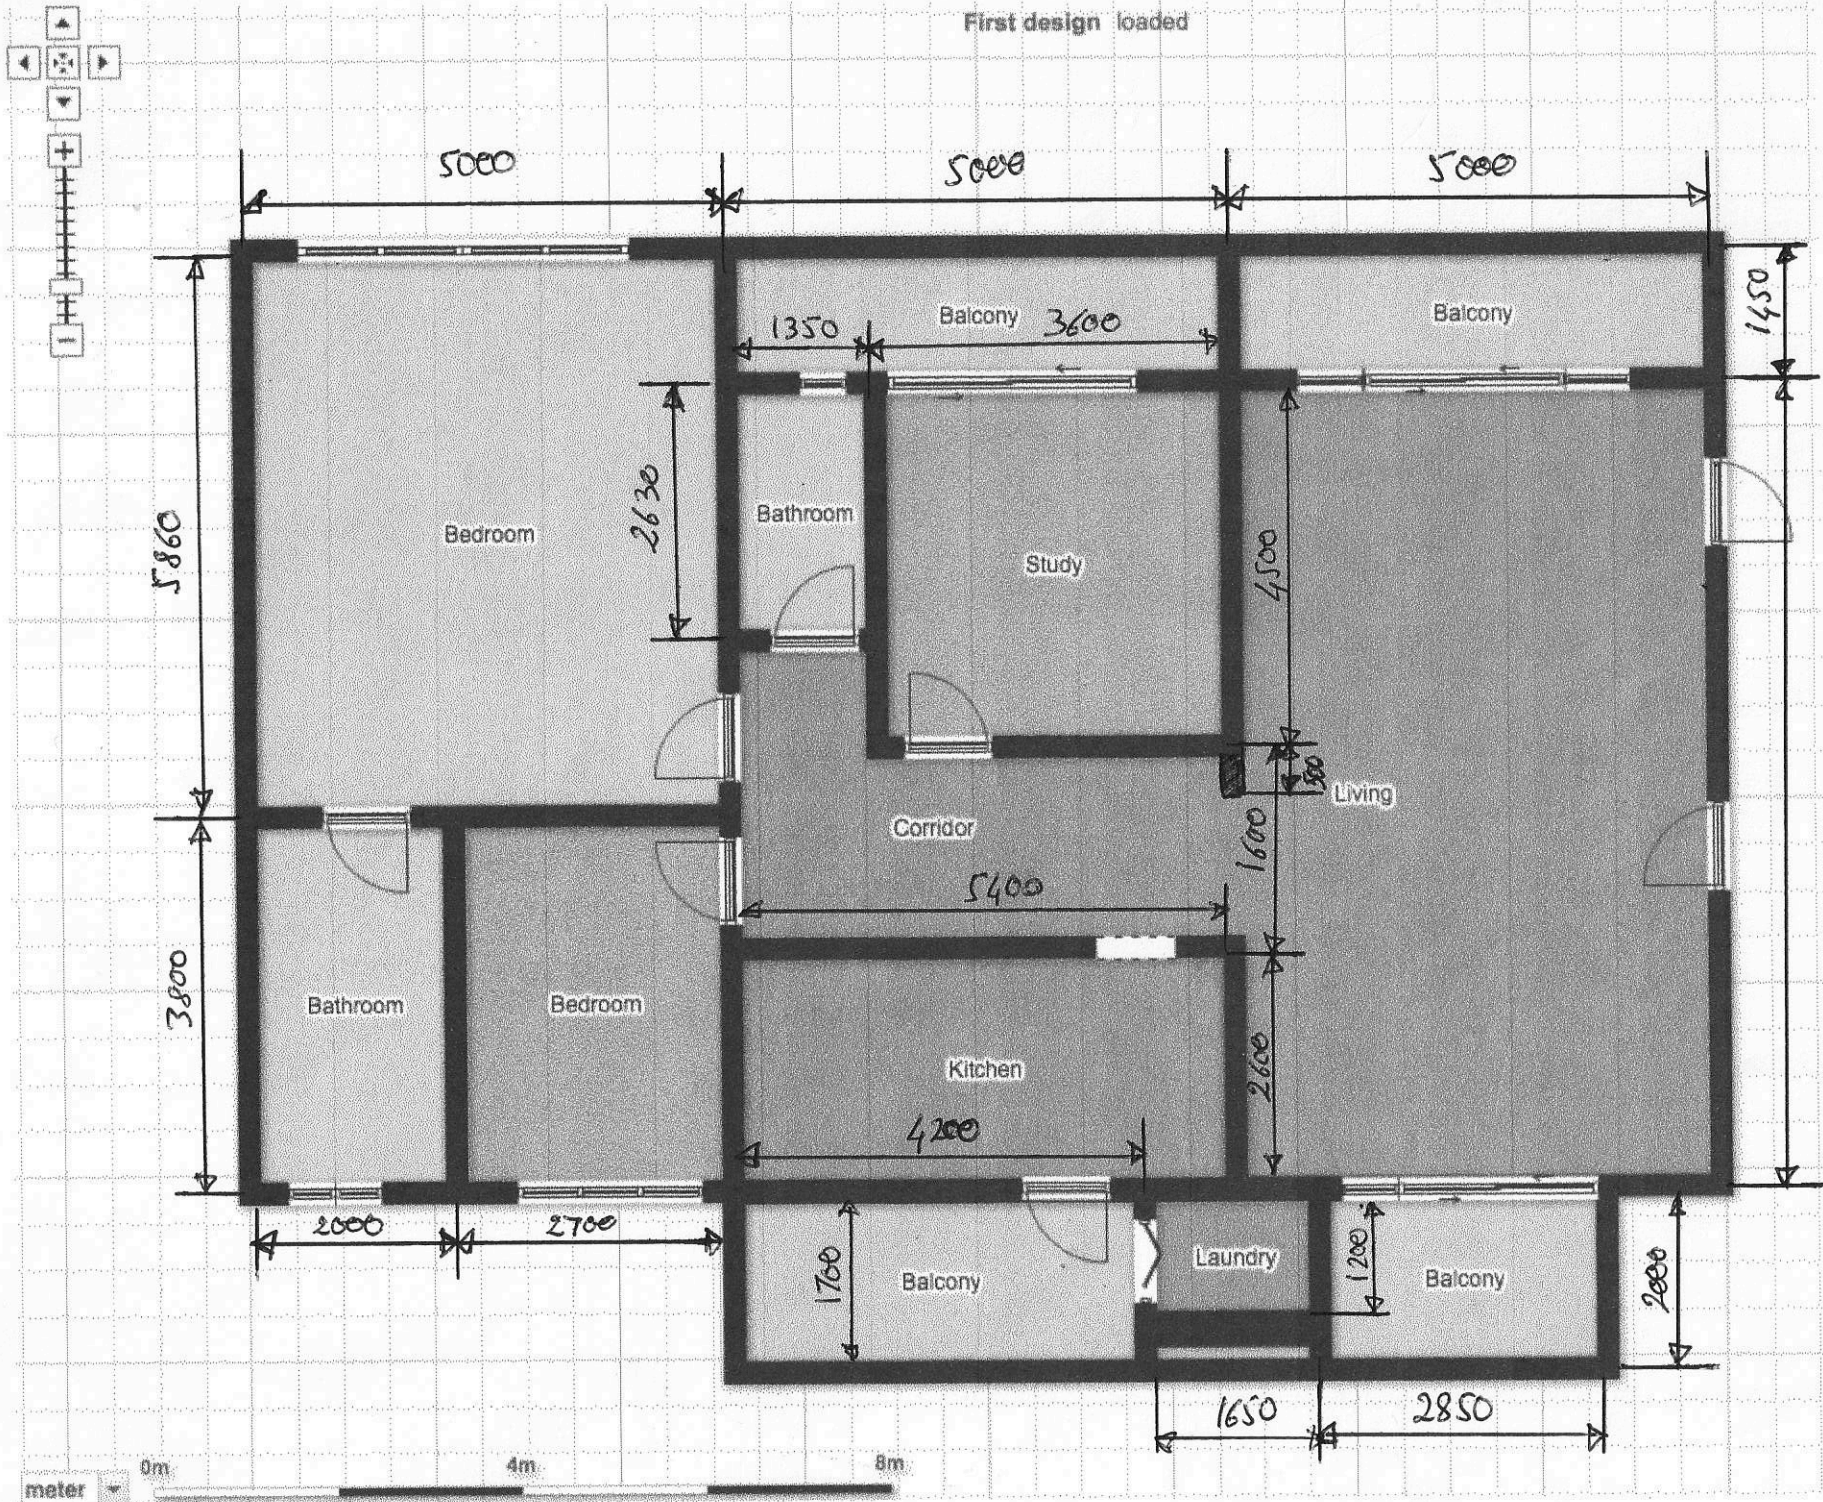

meter 0m 4m 8m